
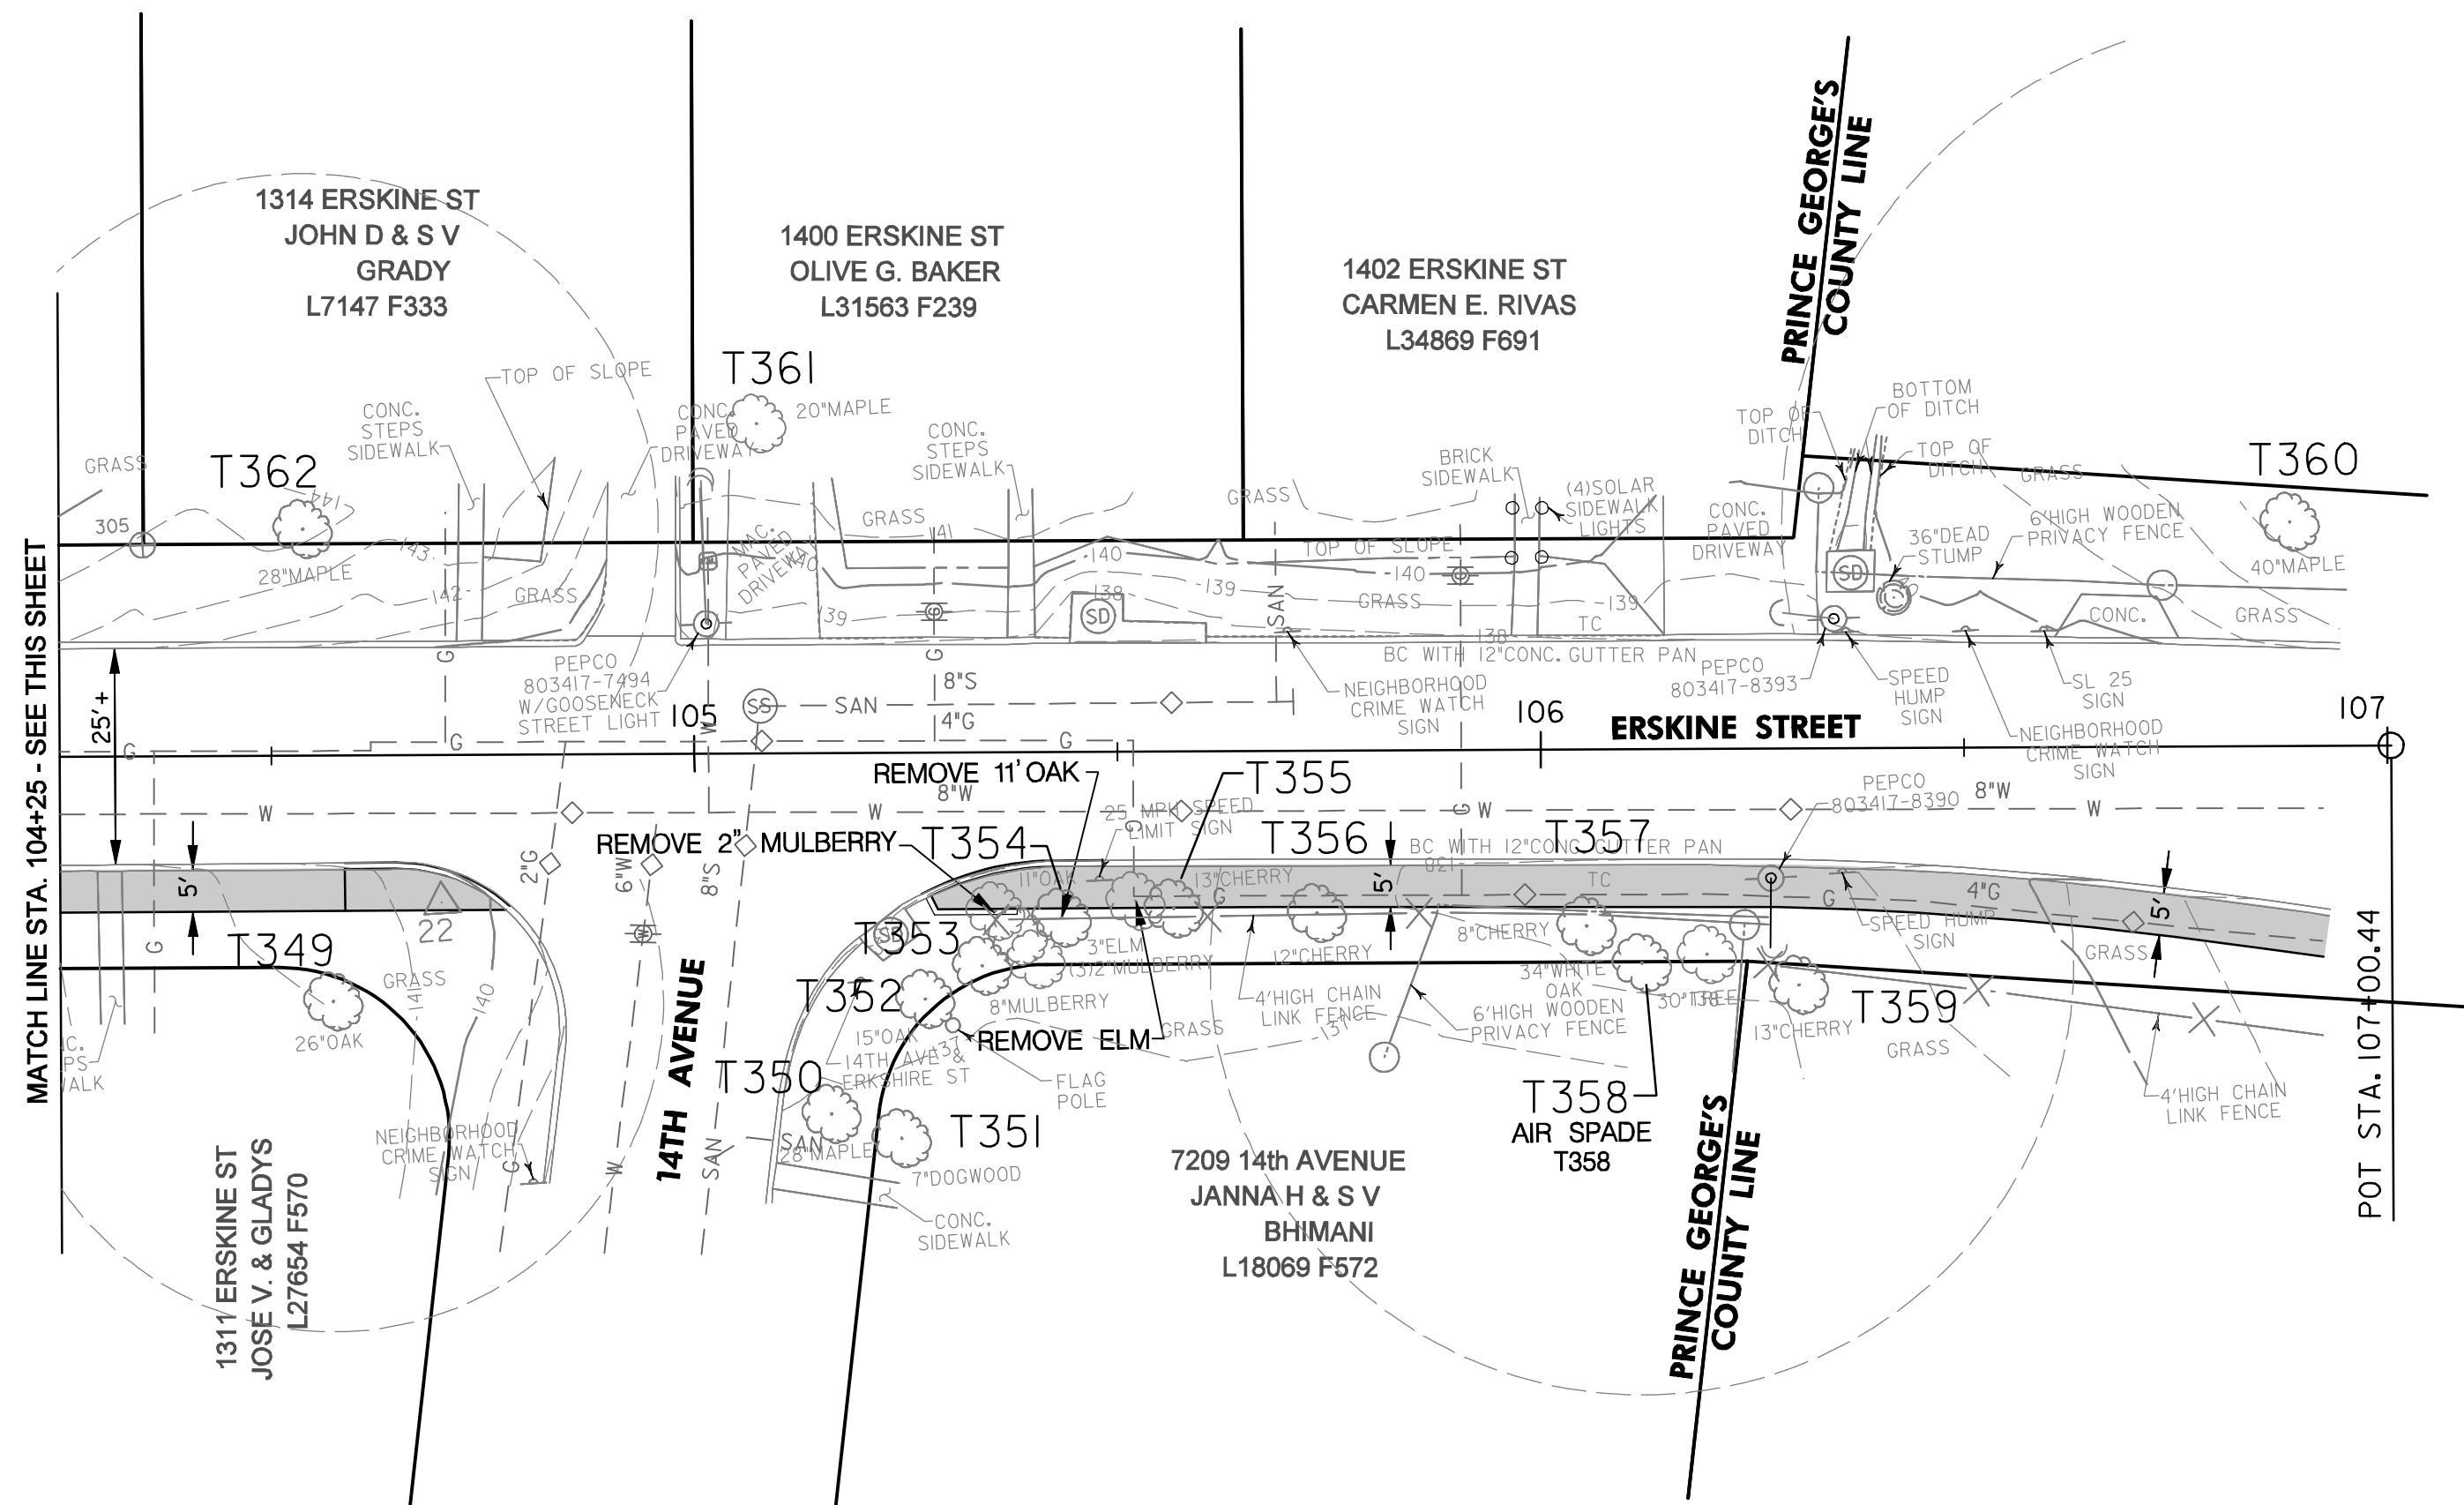


\\rk\m\2010\2010\0031_TakomaPK_Cadd\vgd\m\PS-01-TakomaPark.dgn
Monday, March 28, 2011 AT 12:04 PM

MARYLAND COORDINATE SYSTEM
NAD 83/91
NAVD 88

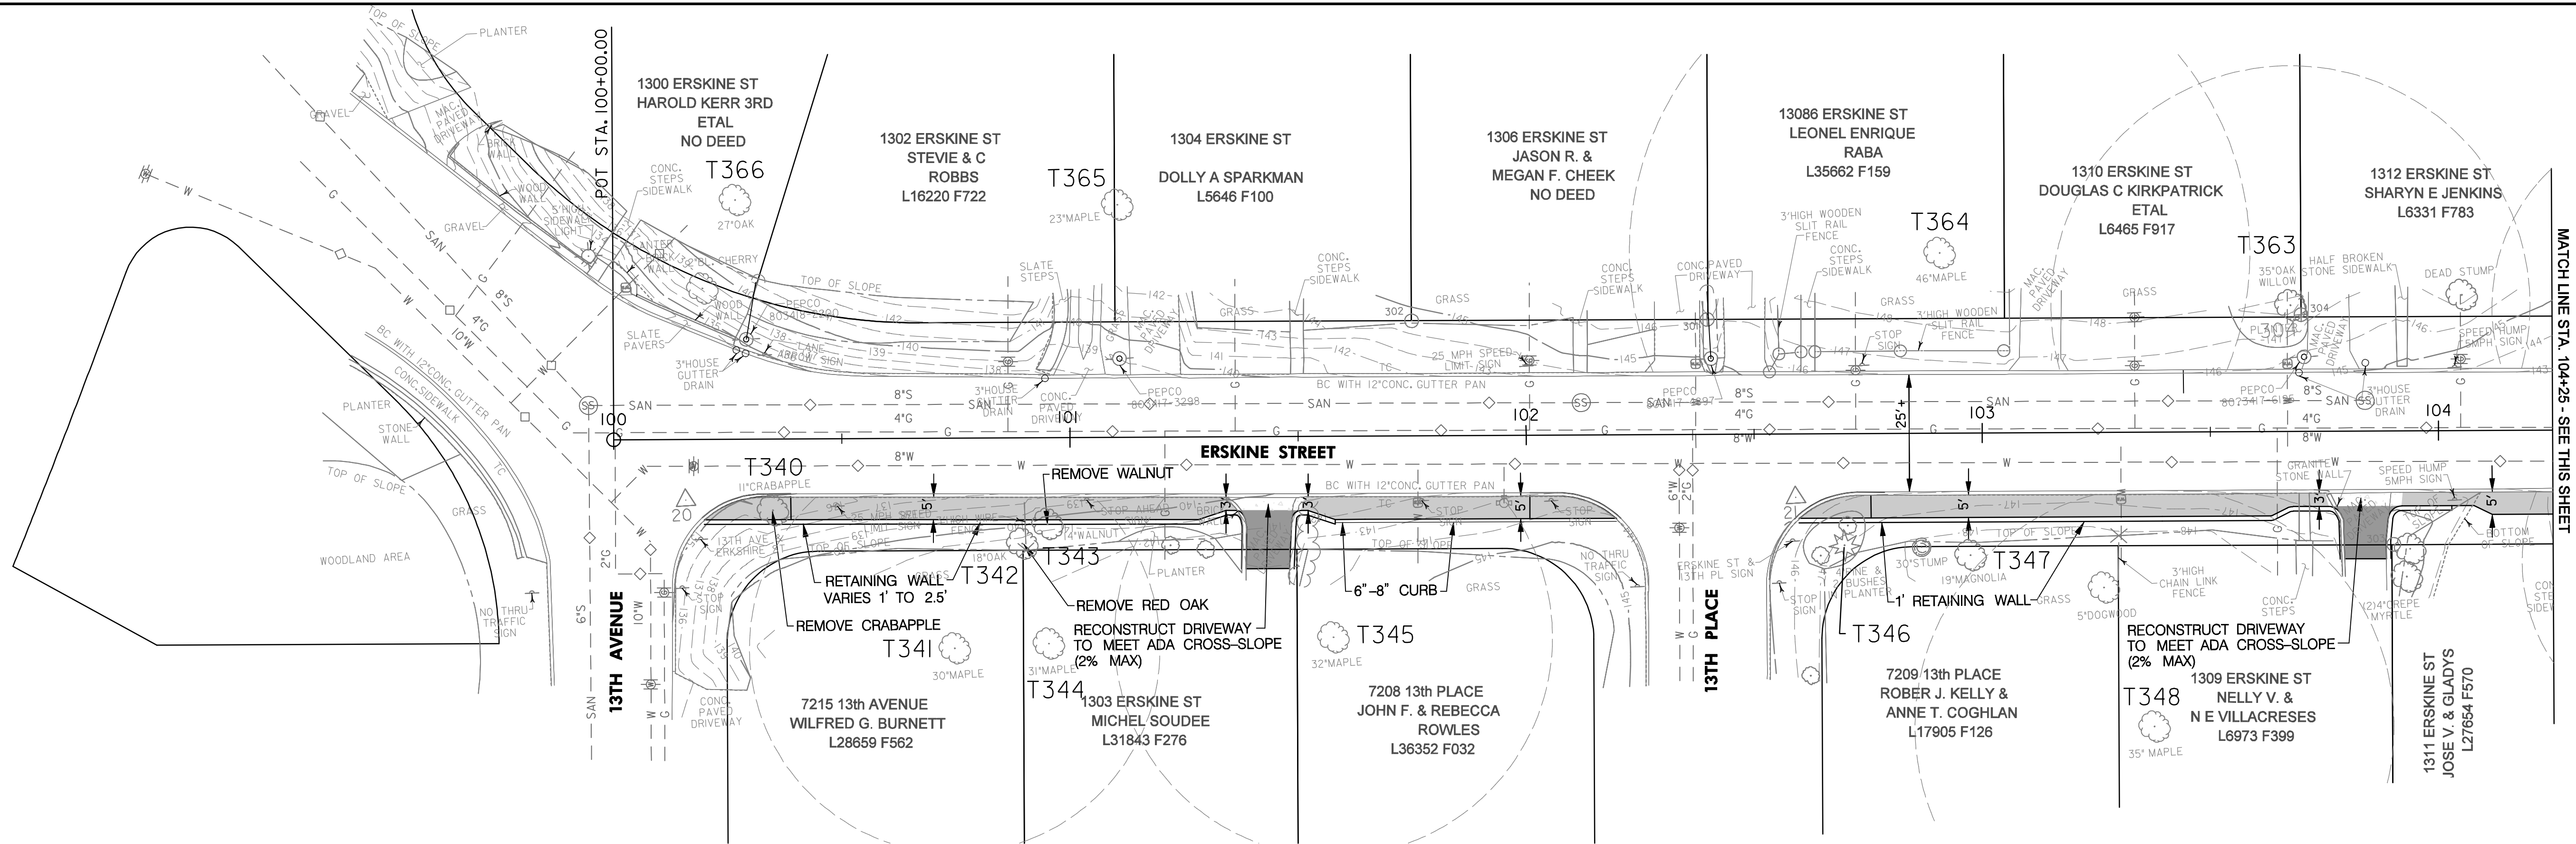

GENERAL NOTES

1. USE ALTERNATIVE SIDEWALK MATERIAL ADJACENT TO CRITICAL TREE ROOTS, AS DIRECTED BY THE LICENSED TREE EXPERT.
2. ROOT PRUNING, FERTILIZATION AND OTHER TREE PROTECTION MEASURES SHALL BE USED, AS DIRECTED BY THE LICENSED TREE EXPERT.
3. POLE RELOCATIONS SHALL BE COORDINATED WITH THE CITY AND THE UTILITY COMPANIES.

LEGEND

- PROPOSED CONCRETE SIDEWALK
- CONCRETE DRIVEWAY APRON
- CONCRETE / PAVEMENT REMOVAL
- EXISTING TREE
- CRITICAL ROOT ZONE OF SELECT TREE
- PROPOSED BASELINE

PS-01

PROFESSIONAL CERTIFICATION. I HEREBY CERTIFY THAT THESE DOCUMENTS WERE PREPARED OR APPROVED BY ME, AND THAT I AM A DULY LICENSED PROFESSIONAL ENGINEER UNDER THE LAWS OF THE STATE OF MARYLAND, LICENSE NO. _____ EXPIRATION DATE: _____

RK&K
Rummel, Klepper & Kahl, LLP
81 MOSHER STREET | BALTIMORE, MD 21217
PH: (410) 728-2900 FAX: (410) 728-3160
Engineers | Construction Managers | Planners | Scientists
www.rkk.com

ENGINEER:
RJG
DESIGN
BY:RJG
DRAWN
BY:RJG/DLW
CHECK
BY:
DATE DRAWN

REVISIONS			
NO.	DESCRIPTION	BY	DATE

DEPARTMENT OF PUBLIC WORKS
CITY OF TAKOMA PARK
7500 MAPLE AVENUE
TAKOMA PARK, MD 20912

**TAKOMA PARK
SIDEWALK IMPROVEMENTS**

TAKOMA PARK,
MONTGOMERY COUNTY, MARYLAND

SCALE: 1" = 20' SHEET 1 OF 13

\\rk\m\2010\2010\0031_TakomaPK\Coord\vgm\mp5-02-TakomaPark.dgn
Monday, March 28, 2011 AT 01:13 PM

PROFESSIONAL CERTIFICATION. I HEREBY CERTIFY THAT THESE DOCUMENTS
WERE PREPARED OR APPROVED BY ME, AND THAT I AM A DULY LICENSED
PROFESSIONAL ENGINEER UNDER THE LAWS OF THE STATE OF MARYLAND,
LICENSE NO. _____, EXPIRATION DATE: _____


RK&K
Rummel, Klepper & Kahl, LLP
81 MOSHER STREET | BALTIMORE, MD 21217
PH: (410) 728-2900 FAX: (410) 728-3160
Engineers | Construction Managers | Planners | Scientists
www.rkk.com

ENGINEER:
RJG
DESIGN
BY:RJG
DRAWN
BY:RJG/DLW
CHECK
BY:
DATE DRAWN

REVISIONS			
NO.	DESCRIPTION	BY	DATE

DEPARTMENT OF PUBLIC WORKS
CITY OF TAKOMA PARK
7500 MAPLE AVENUE
TAKOMA PARK, MD 20912

**TAKOMA PARK
SIDEWALK IMPROVEMENTS**
TAKOMA PARK,
MONTGOMERY COUNTY, MARYLAND
SCALE: 1" = 20'
SHEET 2 OF 13

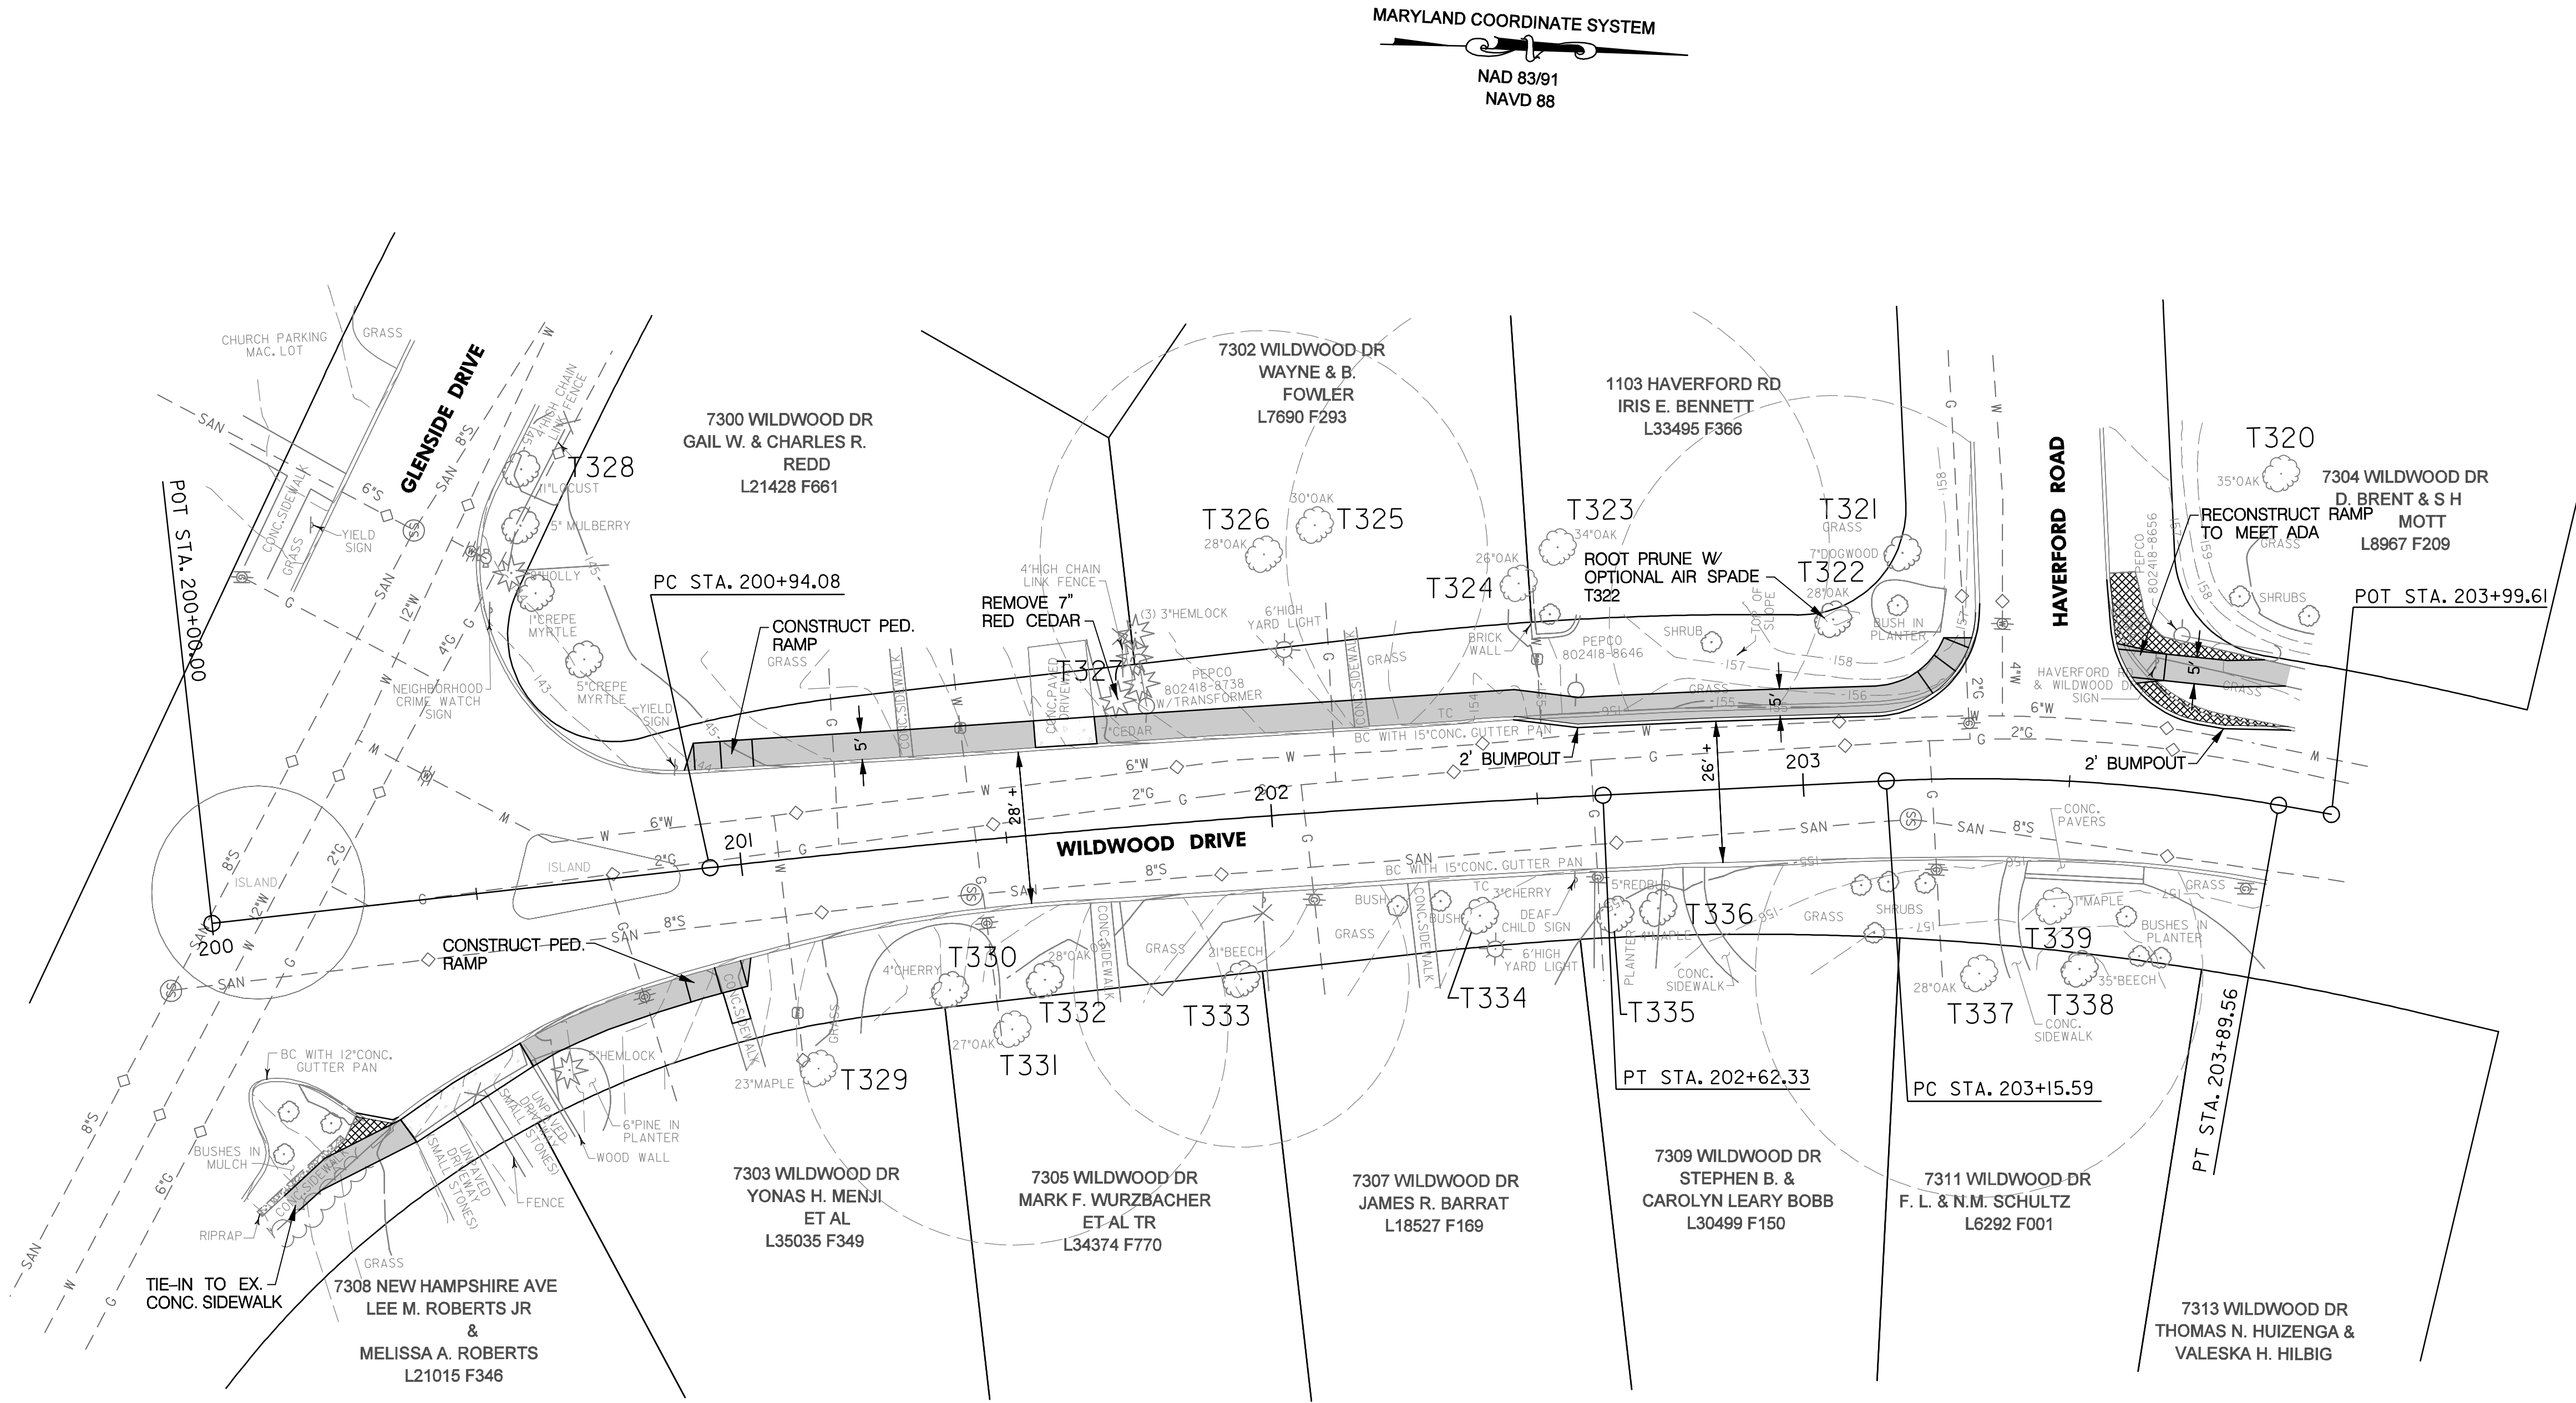


NOTES

1. RECONSTRUCT PEDESTRIAN RAMPS AT
WILDWOOD DRIVE AND MERWOOD DRIVE
SO THEY ARE ADA COMPLIANT.

PS-02

\\rk\m\2010\0031_TakomaPK_Cadd\gdm\p5-03-TakomaPark.dgn
Monday, March 28, 2011 AT 01:15 PM

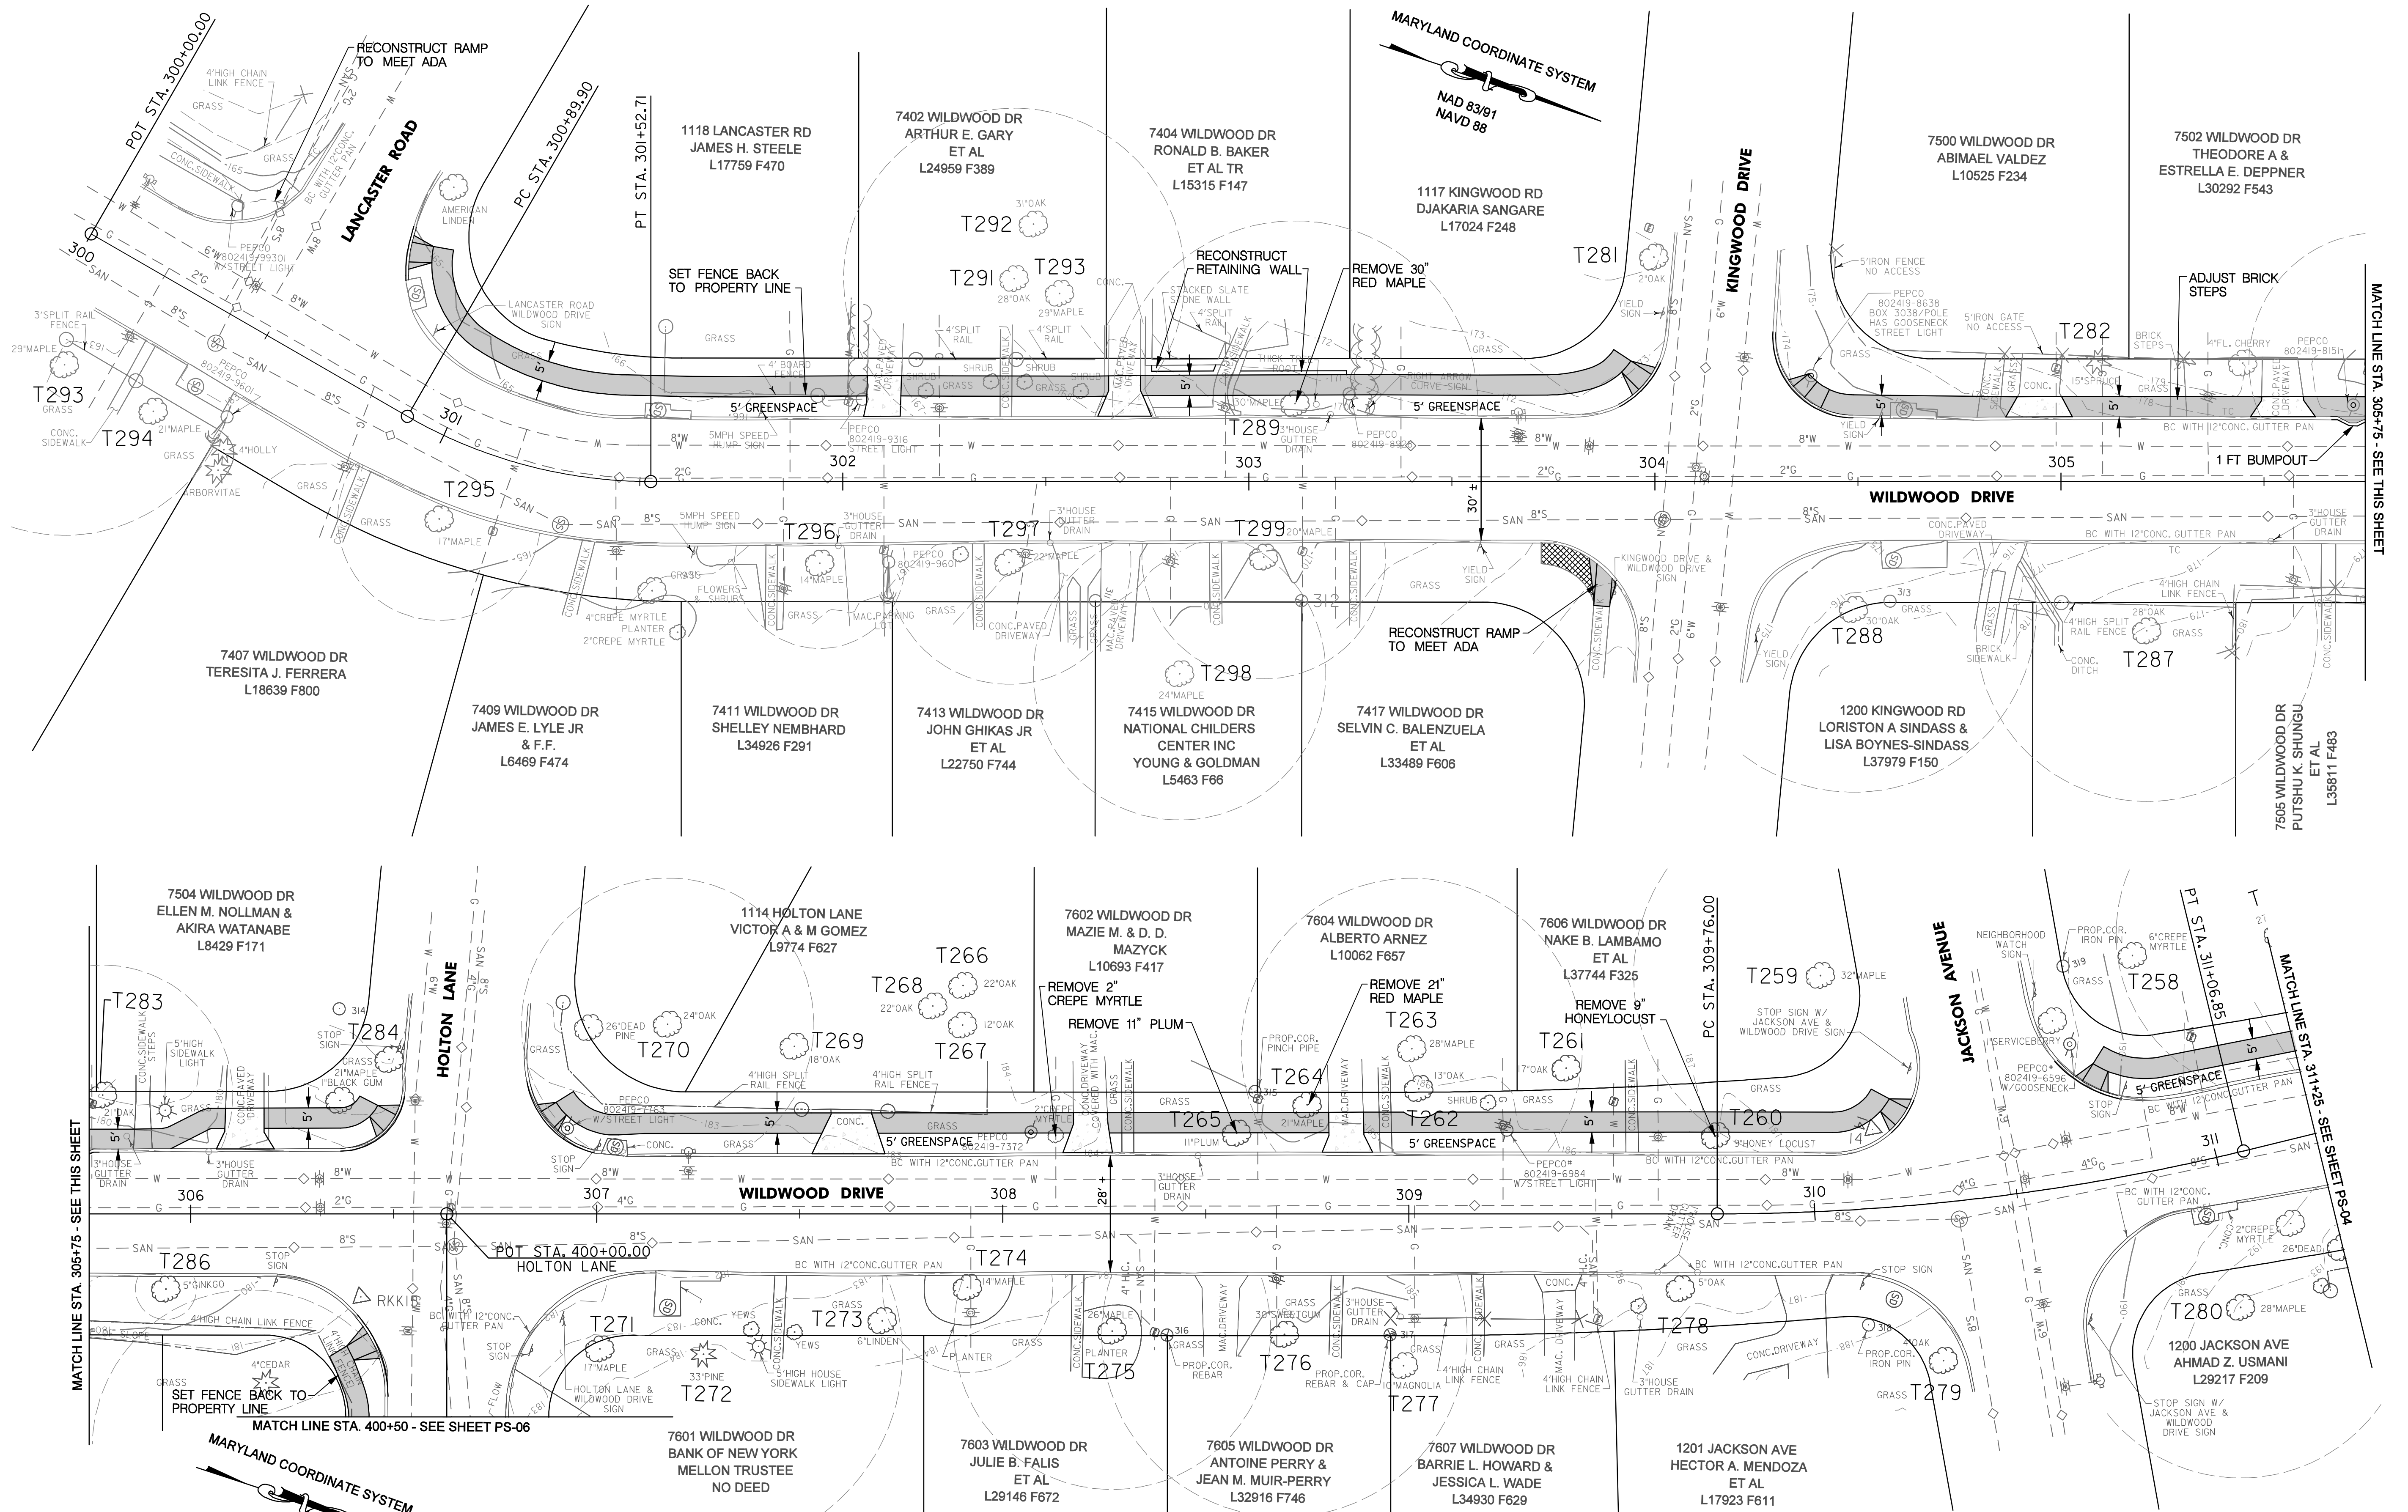

PS-03

PROFESSIONAL CERTIFICATION. I HEREBY CERTIFY THAT THESE DOCUMENTS
WERE PREPARED OR APPROVED BY ME, AND THAT I AM A DULY LICENSED
PROFESSIONAL ENGINEER UNDER THE LAWS OF THE STATE OF MARYLAND,
LICENSE NO. _____ EXPIRATION DATE: _____

RK&K
Rummel, Klepper & Kahl, LLP
81 MOSHER STREET | BALTIMORE, MD 21217
PH: (410) 728-2900 FAX: (410) 728-3160
Engineers | Construction Managers | Planners | Scientists
www.rkk.com

ENGINEER:
RJG
DESIGN
BY:RJG
DRAWN
BY:RJG/DLW
CHECK
BY:
DATE DRAWN

REVISIONS			
NO.	DESCRIPTION	BY	DATE


DEPARTMENT OF PUBLIC WORKS
CITY OF TAKOMA PARK
7500 MAPLE AVENUE
TAKOMA PARK, MD 20912

**TAKOMA PARK
SIDEWALK IMPROVEMENTS**

TAKOMA PARK,
MONTGOMERY COUNTY, MARYLAND

SCALE: 1" = 20' SHEET 3 OF 13

\\Krmv2010\2010\03\1_TakomaPK_Cood\vgm\ps-04-TakomaPark.dgn
Monday, March 28, 2011 AT 01:36 PM

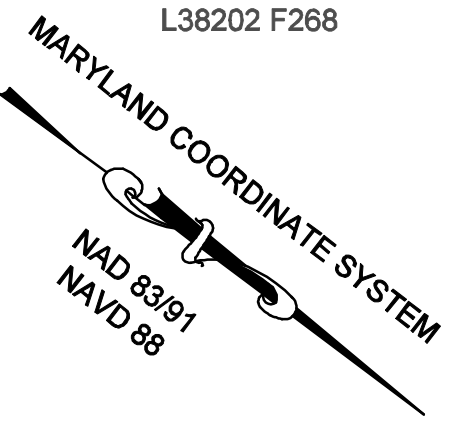

PROFESSIONAL CERTIFICATION. I HEREBY CERTIFY THAT THESE DOCUMENTS WERE PREPARED OR APPROVED BY ME, AND THAT I AM A DULY LICENSED PROFESSIONAL ENGINEER UNDER THE LAWS OF THE STATE OF MARYLAND, LICENSE NO. _____, EXPIRATION DATE: _____

Rummel, Klepper & Kahl, LLP
81 MOSHER STREET | BALTIMORE, MD 21217
PH: (410) 728-2900 FAX: (410) 728-3160

Engineers | Construction Managers | Planners | Scientists
www.rkk.com



ENGINEER: RJG DESIGN BY:RJG DRAWN BY:RJG/DLW CHECK BY: DATE DRAWN	REVISIONS		
	NO.	DESCRIPTION	BY DATE

DEPARTMENT OF PUBLIC WORKS
CITY OF TAKOMA PARK
7500 MAPLE AVENUE
TAKOMA PARK, MD 20912


**TAKOMA PARK
SIDEWALK IMPROVEMENTS**


TAKOMA PARK,
MONTGOMERY COUNTY, MARYLAND


SCALE: 1" = 20'
SHEET 4 OF 13

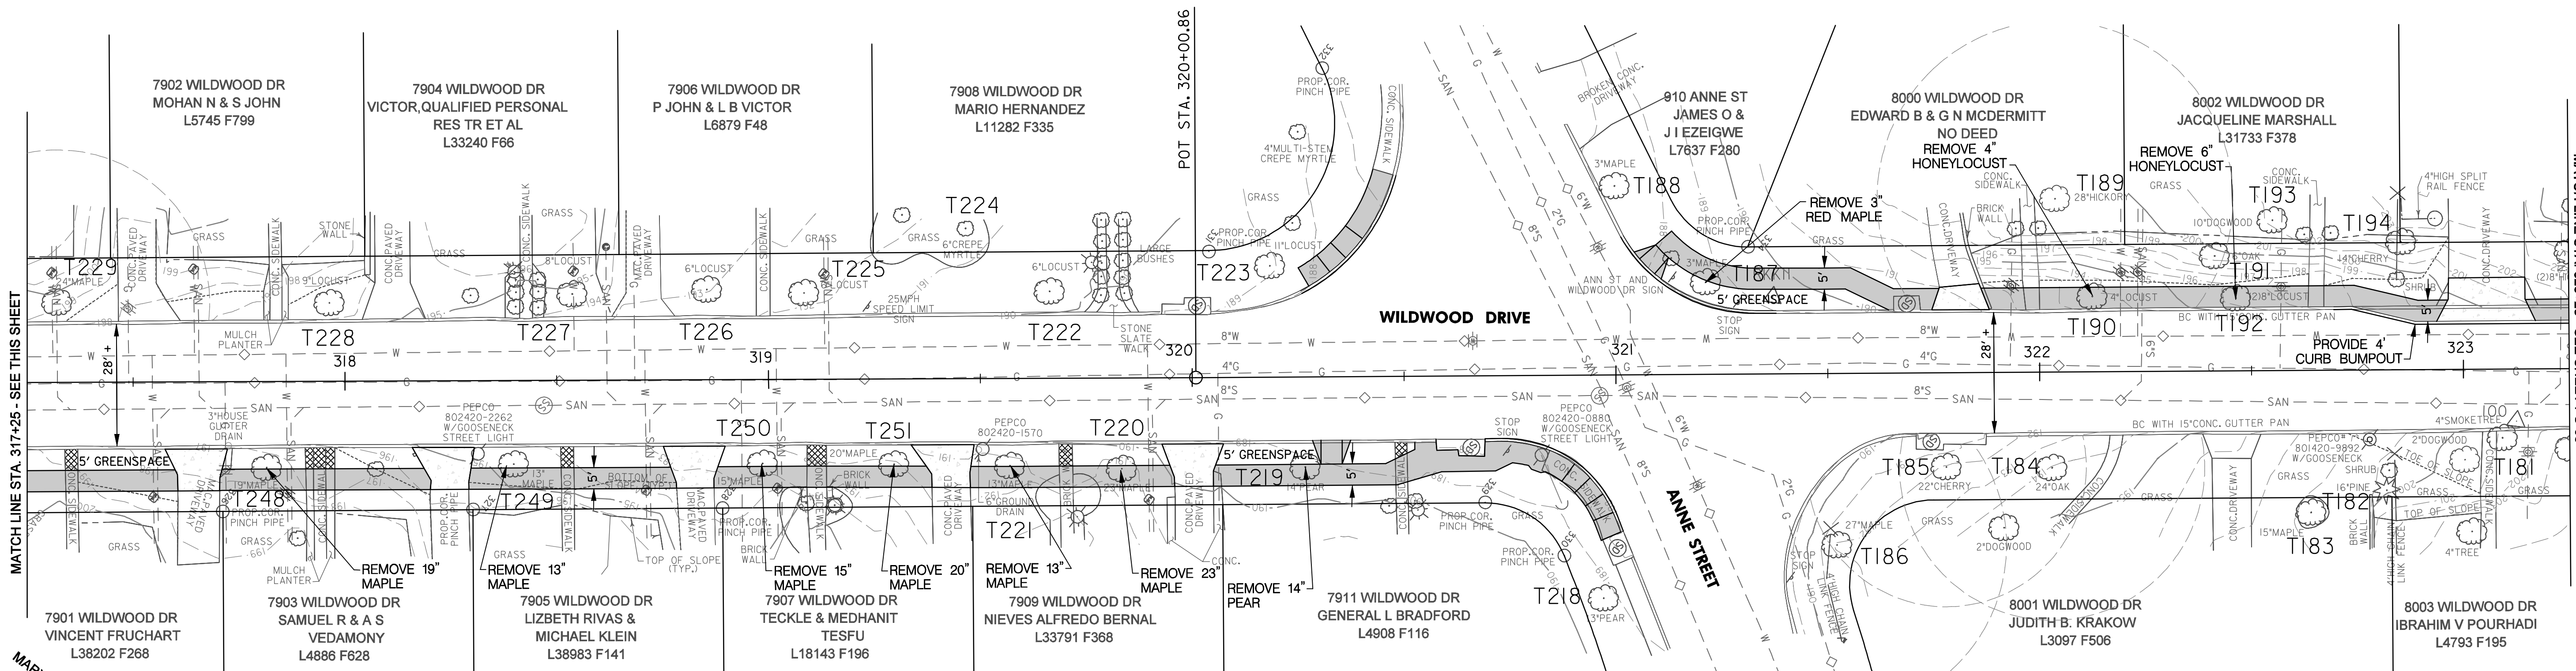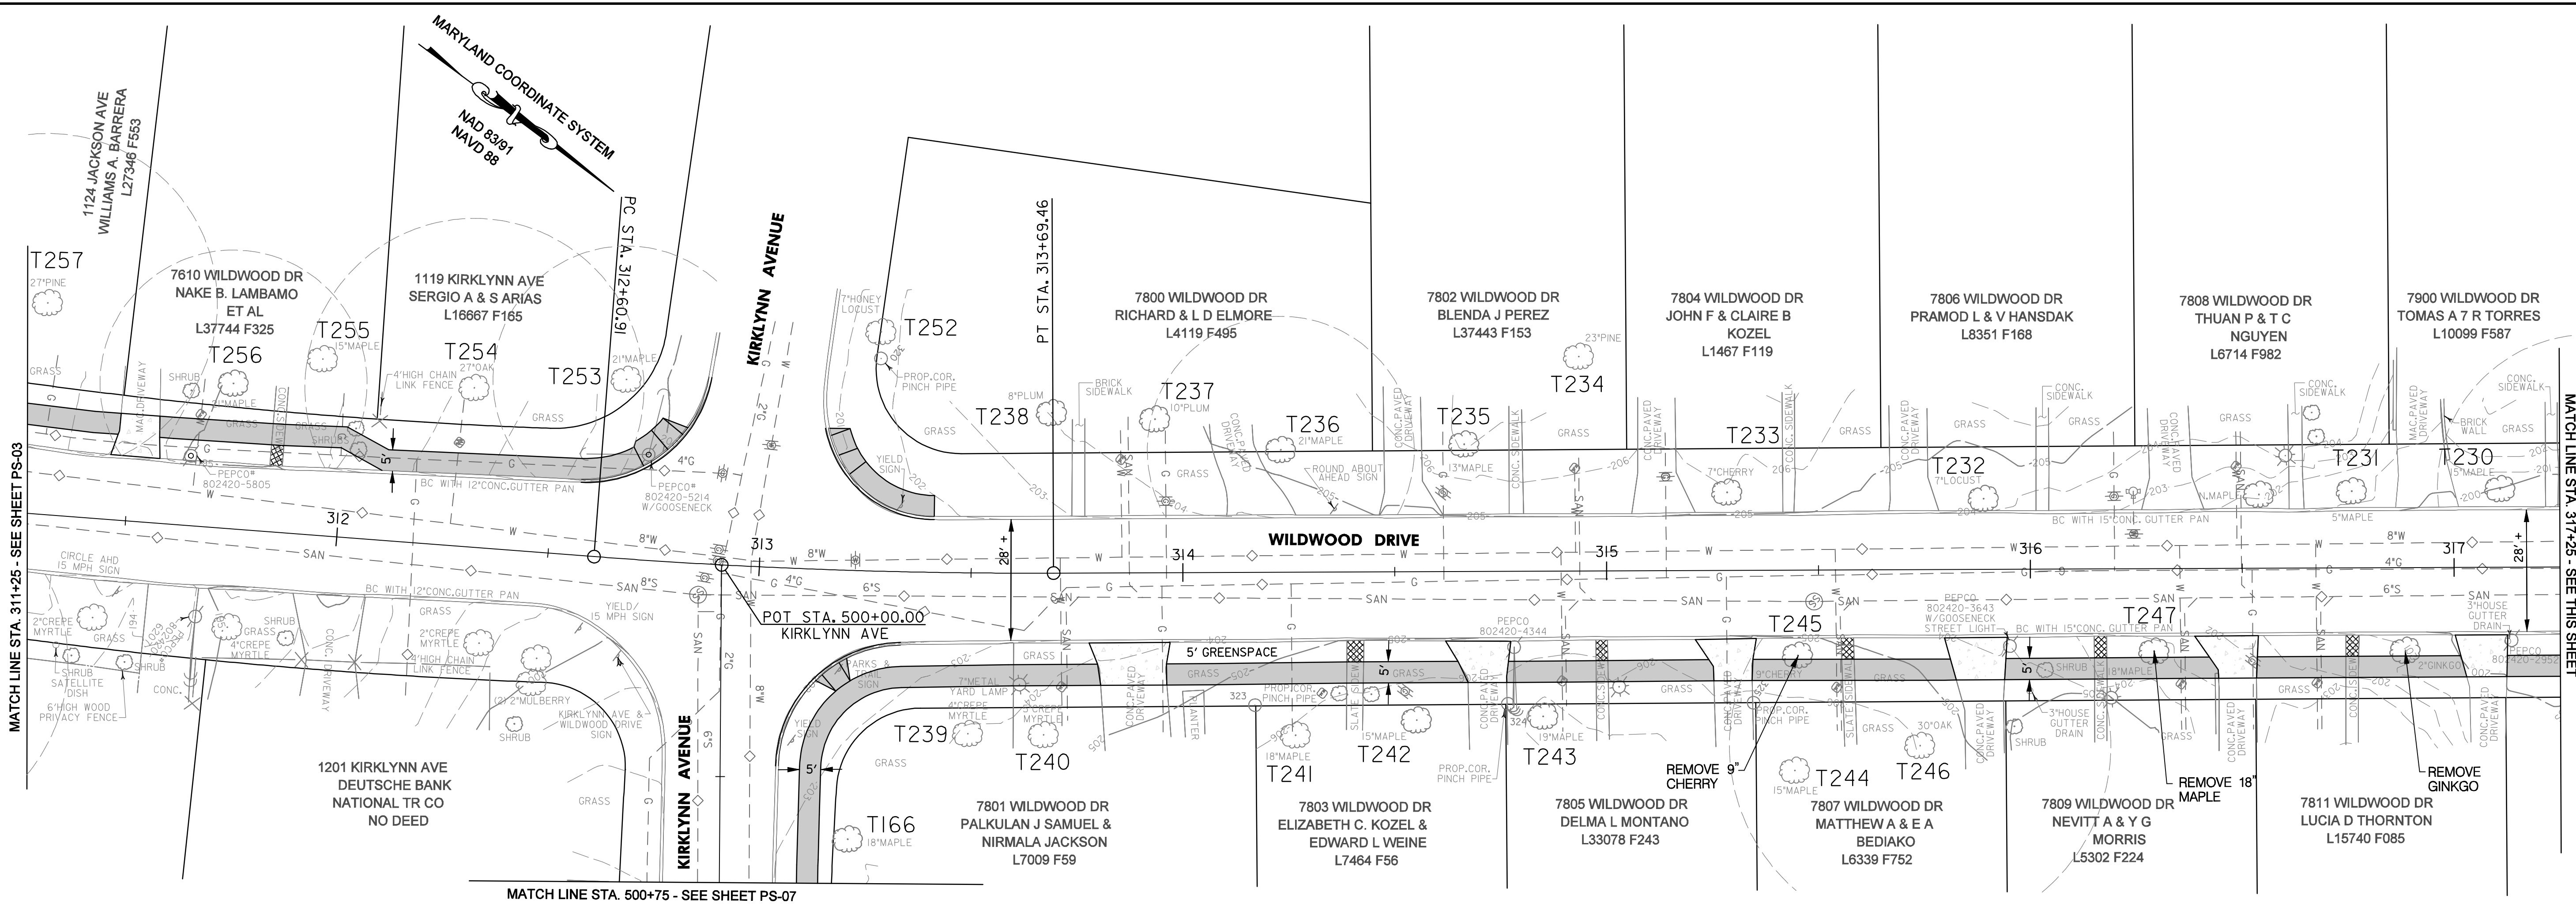

PS-04

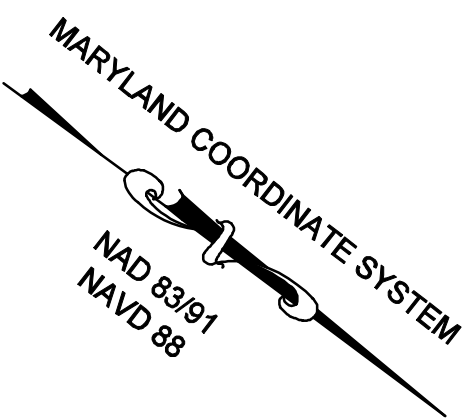

<div></div> <div>Rummel, Klepper & Kahl, LLP</div> <div>81 MOSHER STREET BALTIMORE, MD 21217</div> <div>PH: (410) 728-2900 FAX: (410) 728-3160</div> <div>Engineers Construction Managers Planners Scientists</div> <div>www.rkk.com</div>	ENGINEER: RJG	REVISIONS				DEPARTMENT OF PUBLIC WORKS CITY OF TAKOMA PARK 7500 MAPLE AVENUE TAKOMA PARK, MD 20912	TAKOMA PARK SIDEWALK IMPROVEMENTS TAKOMA PARK, MONTGOMERY COUNTY, MARYLAND	
	DESIGN BY:RJG	NO.	DESCRIPTION	BY	DATE			
	DRAWN BY:RJG/DLW							
	CHECK BY:							
	DATE DRAWN							
							SCALE: 1" = 20' SHEET 5 OF 13	

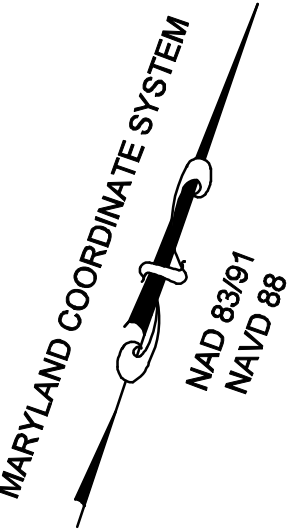

PROFESSIONAL CERTIFICATION. I HEREBY CERTIFY THAT THESE DOCUMENTS
WERE PREPARED OR APPROVED BY ME, AND THAT I AM A DULY LICENSED
PROFESSIONAL ENGINEER UNDER THE LAWS OF THE STATE OF MARYLAND,
LICENSE NO. _____, EXPIRATION DATE: _____.

ENGINEER: RJG	REVISIONS		
DESIGN BY:RJG	NO.	DESCRIPTION	BY DATE
DRAWN BY:RJG/DLW			
CHECK BY:			
DATE DRAWN			


TAKOMA PARK SIDEWALK IMPROVEMENTS

TAKOMA PARK,
MONTGOMERY COUNTY, MARYLAND

SCALE: $1'' = 20'$ SHEET 6 OF 13

\\rkkm\v2010\2010\10031_TakomaPk\Cadd\dgn\mPS-06-TakomaPark.dgn
Monday, March 28, 2011 AT 01:42 PM

\\rk\m\2010\2010\0031_TakomaPK\Cadd\gdn\mp5-07-TakomaPark.dgn
Monday, March 28, 2011 AT 01:48 PM

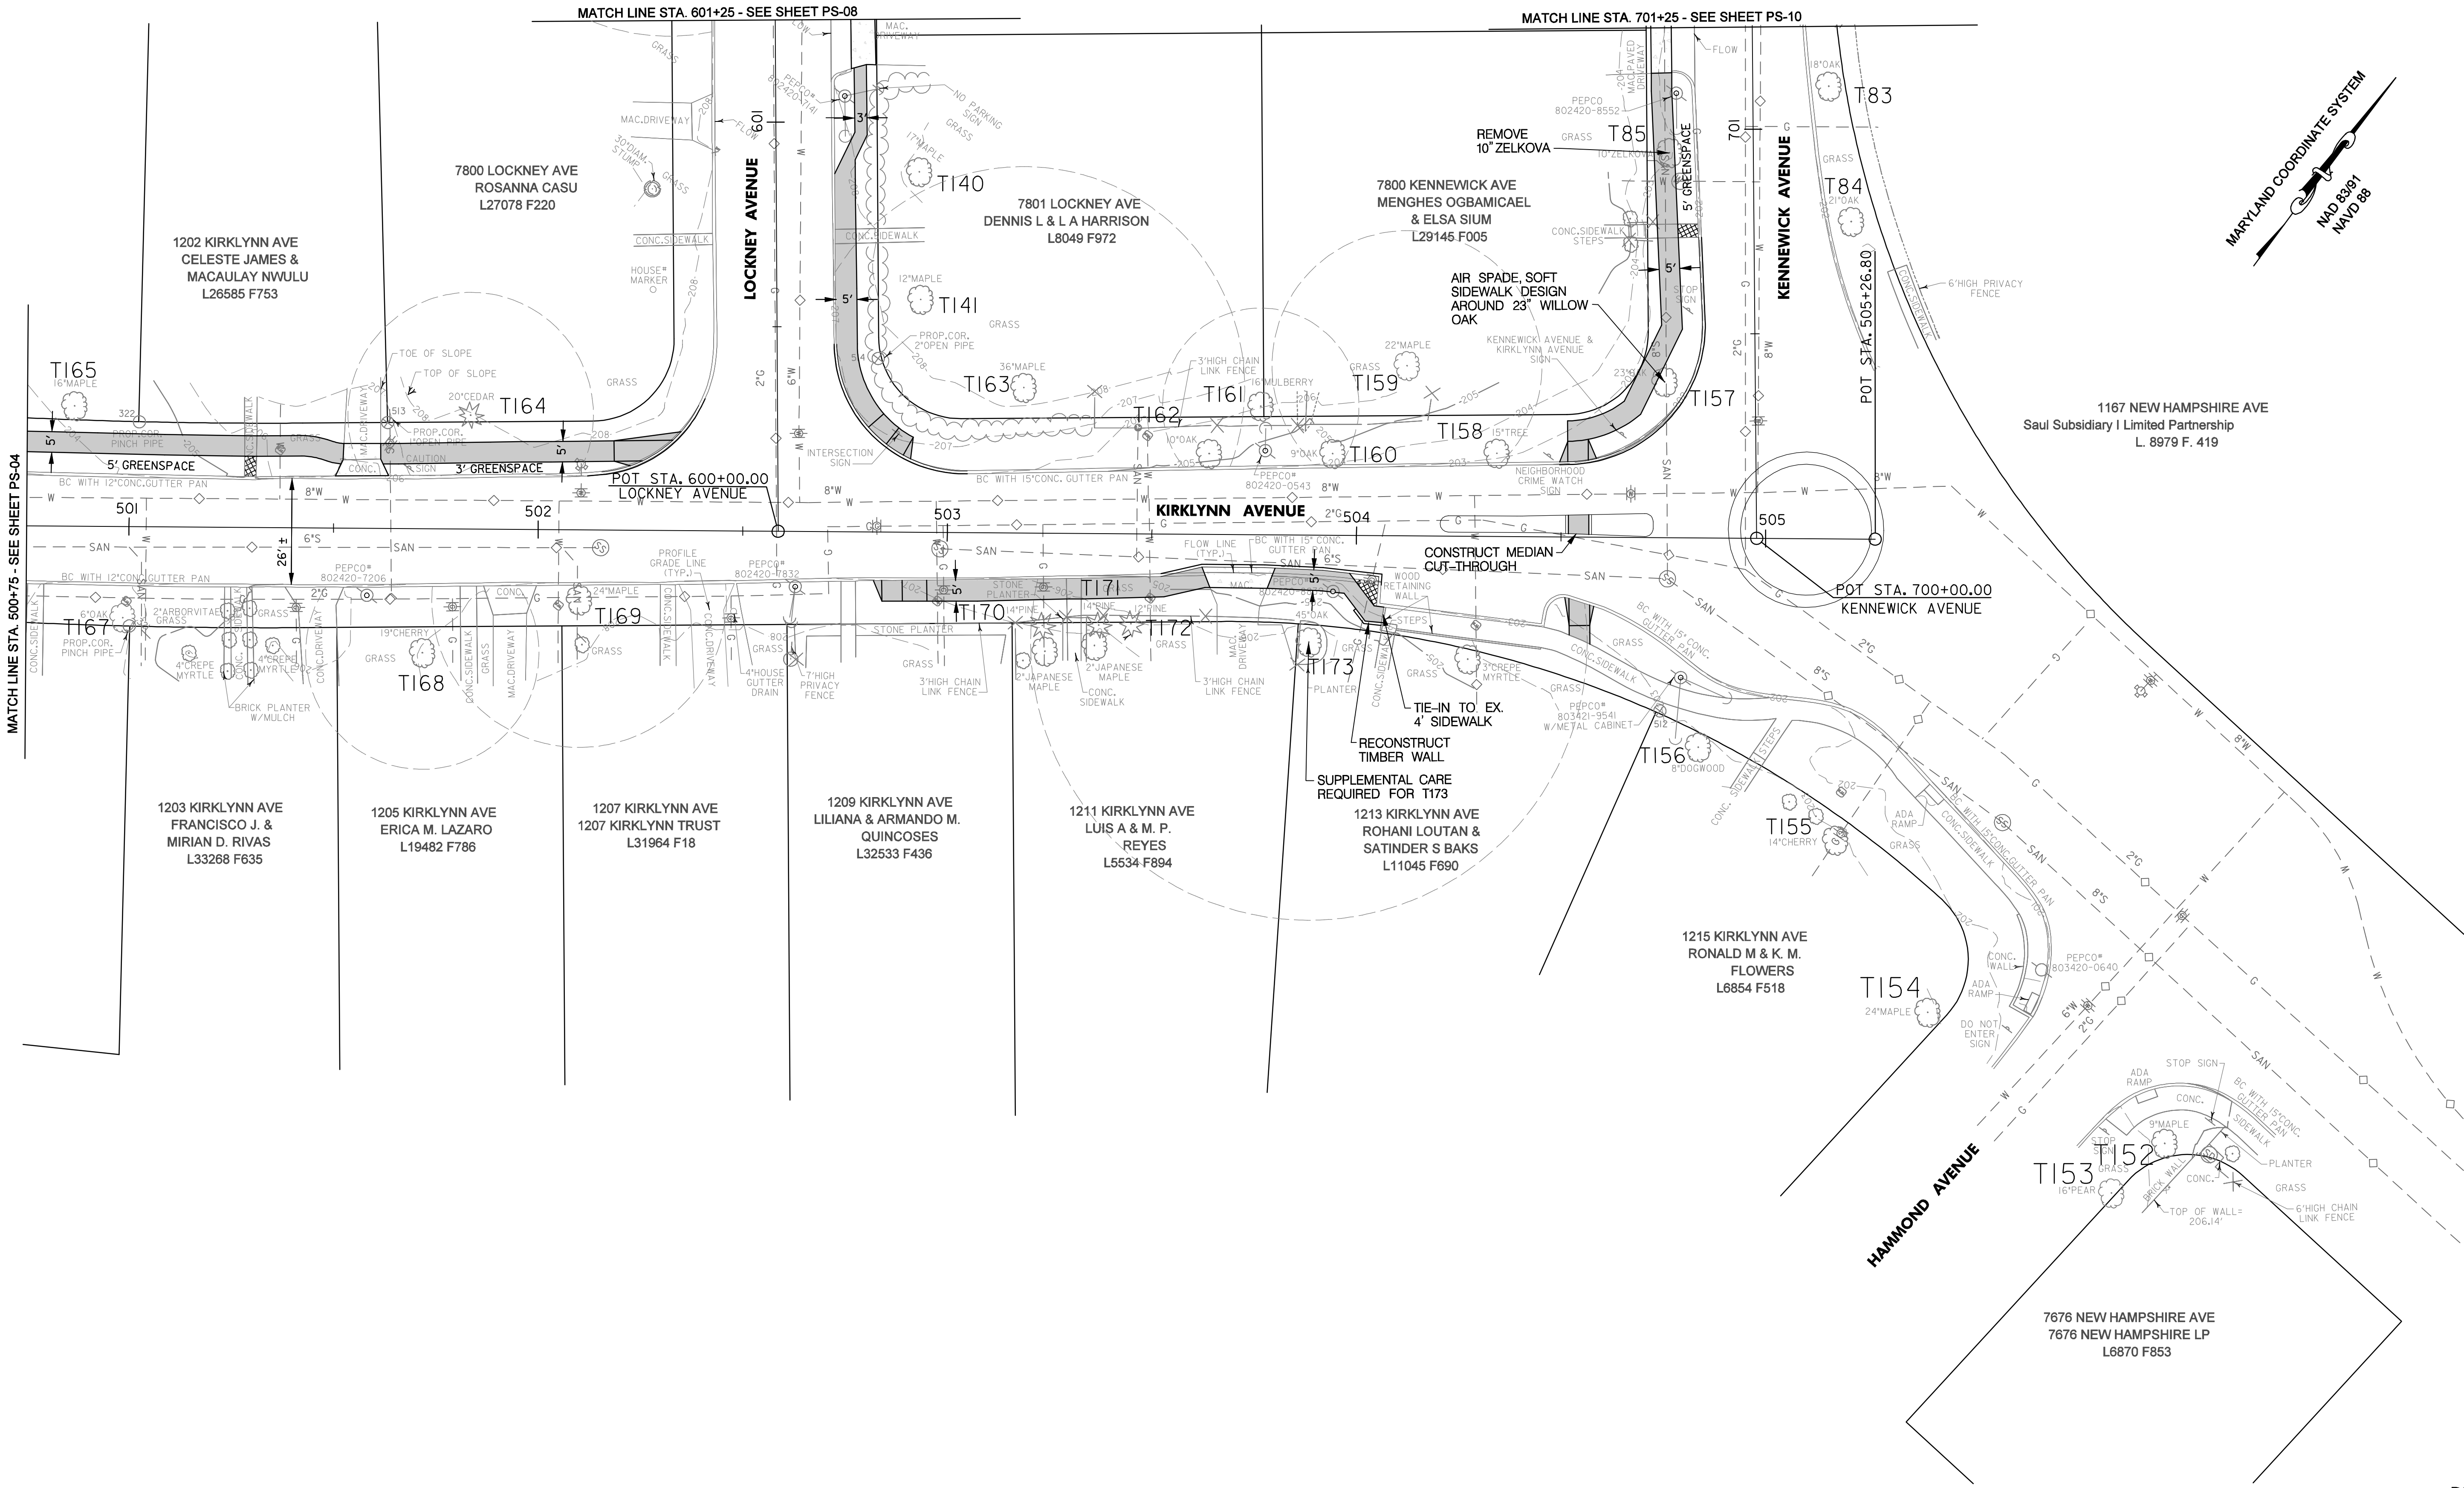

PS-07

PROFESSIONAL CERTIFICATION: I HEREBY CERTIFY THAT THESE DOCUMENTS
WERE PREPARED OR APPROVED BY ME, AND THAT I AM A DULY LICENSED
PROFESSIONAL ENGINEER UNDER THE LAWS OF THE STATE OF MARYLAND,
LICENSE NO. _____, EXPIRATION DATE: _____


RK&K
Rummel, Klepper & Kahl, LLP
81 MOSHER STREET | BALTIMORE, MD 21217
PH: (410) 728-2900 FAX: (410) 728-3160
Engineers | Construction Managers | Planners | Scientists
www.rkk.com

ENGINEER: RJG DESIGN BY:RJG DRAWN BY:RJG/DLW CHECK BY: DATE DRAWN	REVISIONS			
	NO.	DESCRIPTION	BY	DATE

DEPARTMENT OF PUBLIC WORKS
CITY OF TAKOMA PARK
7500 MAPLE AVENUE
TAKOMA PARK, MD 20912

**TAKOMA PARK
SIDEWALK IMPROVEMENTS**
TAKOMA PARK,
MONTGOMERY COUNTY, MARYLAND
SCALE: 1" = 20'
SHEET 7 OF 13

\\rk\m\2010\0031_TakomaPK_Cadd\gdm\ps-08-TakomaPark.dgn
Monday, March 28, 2011 AT 02:51 PM

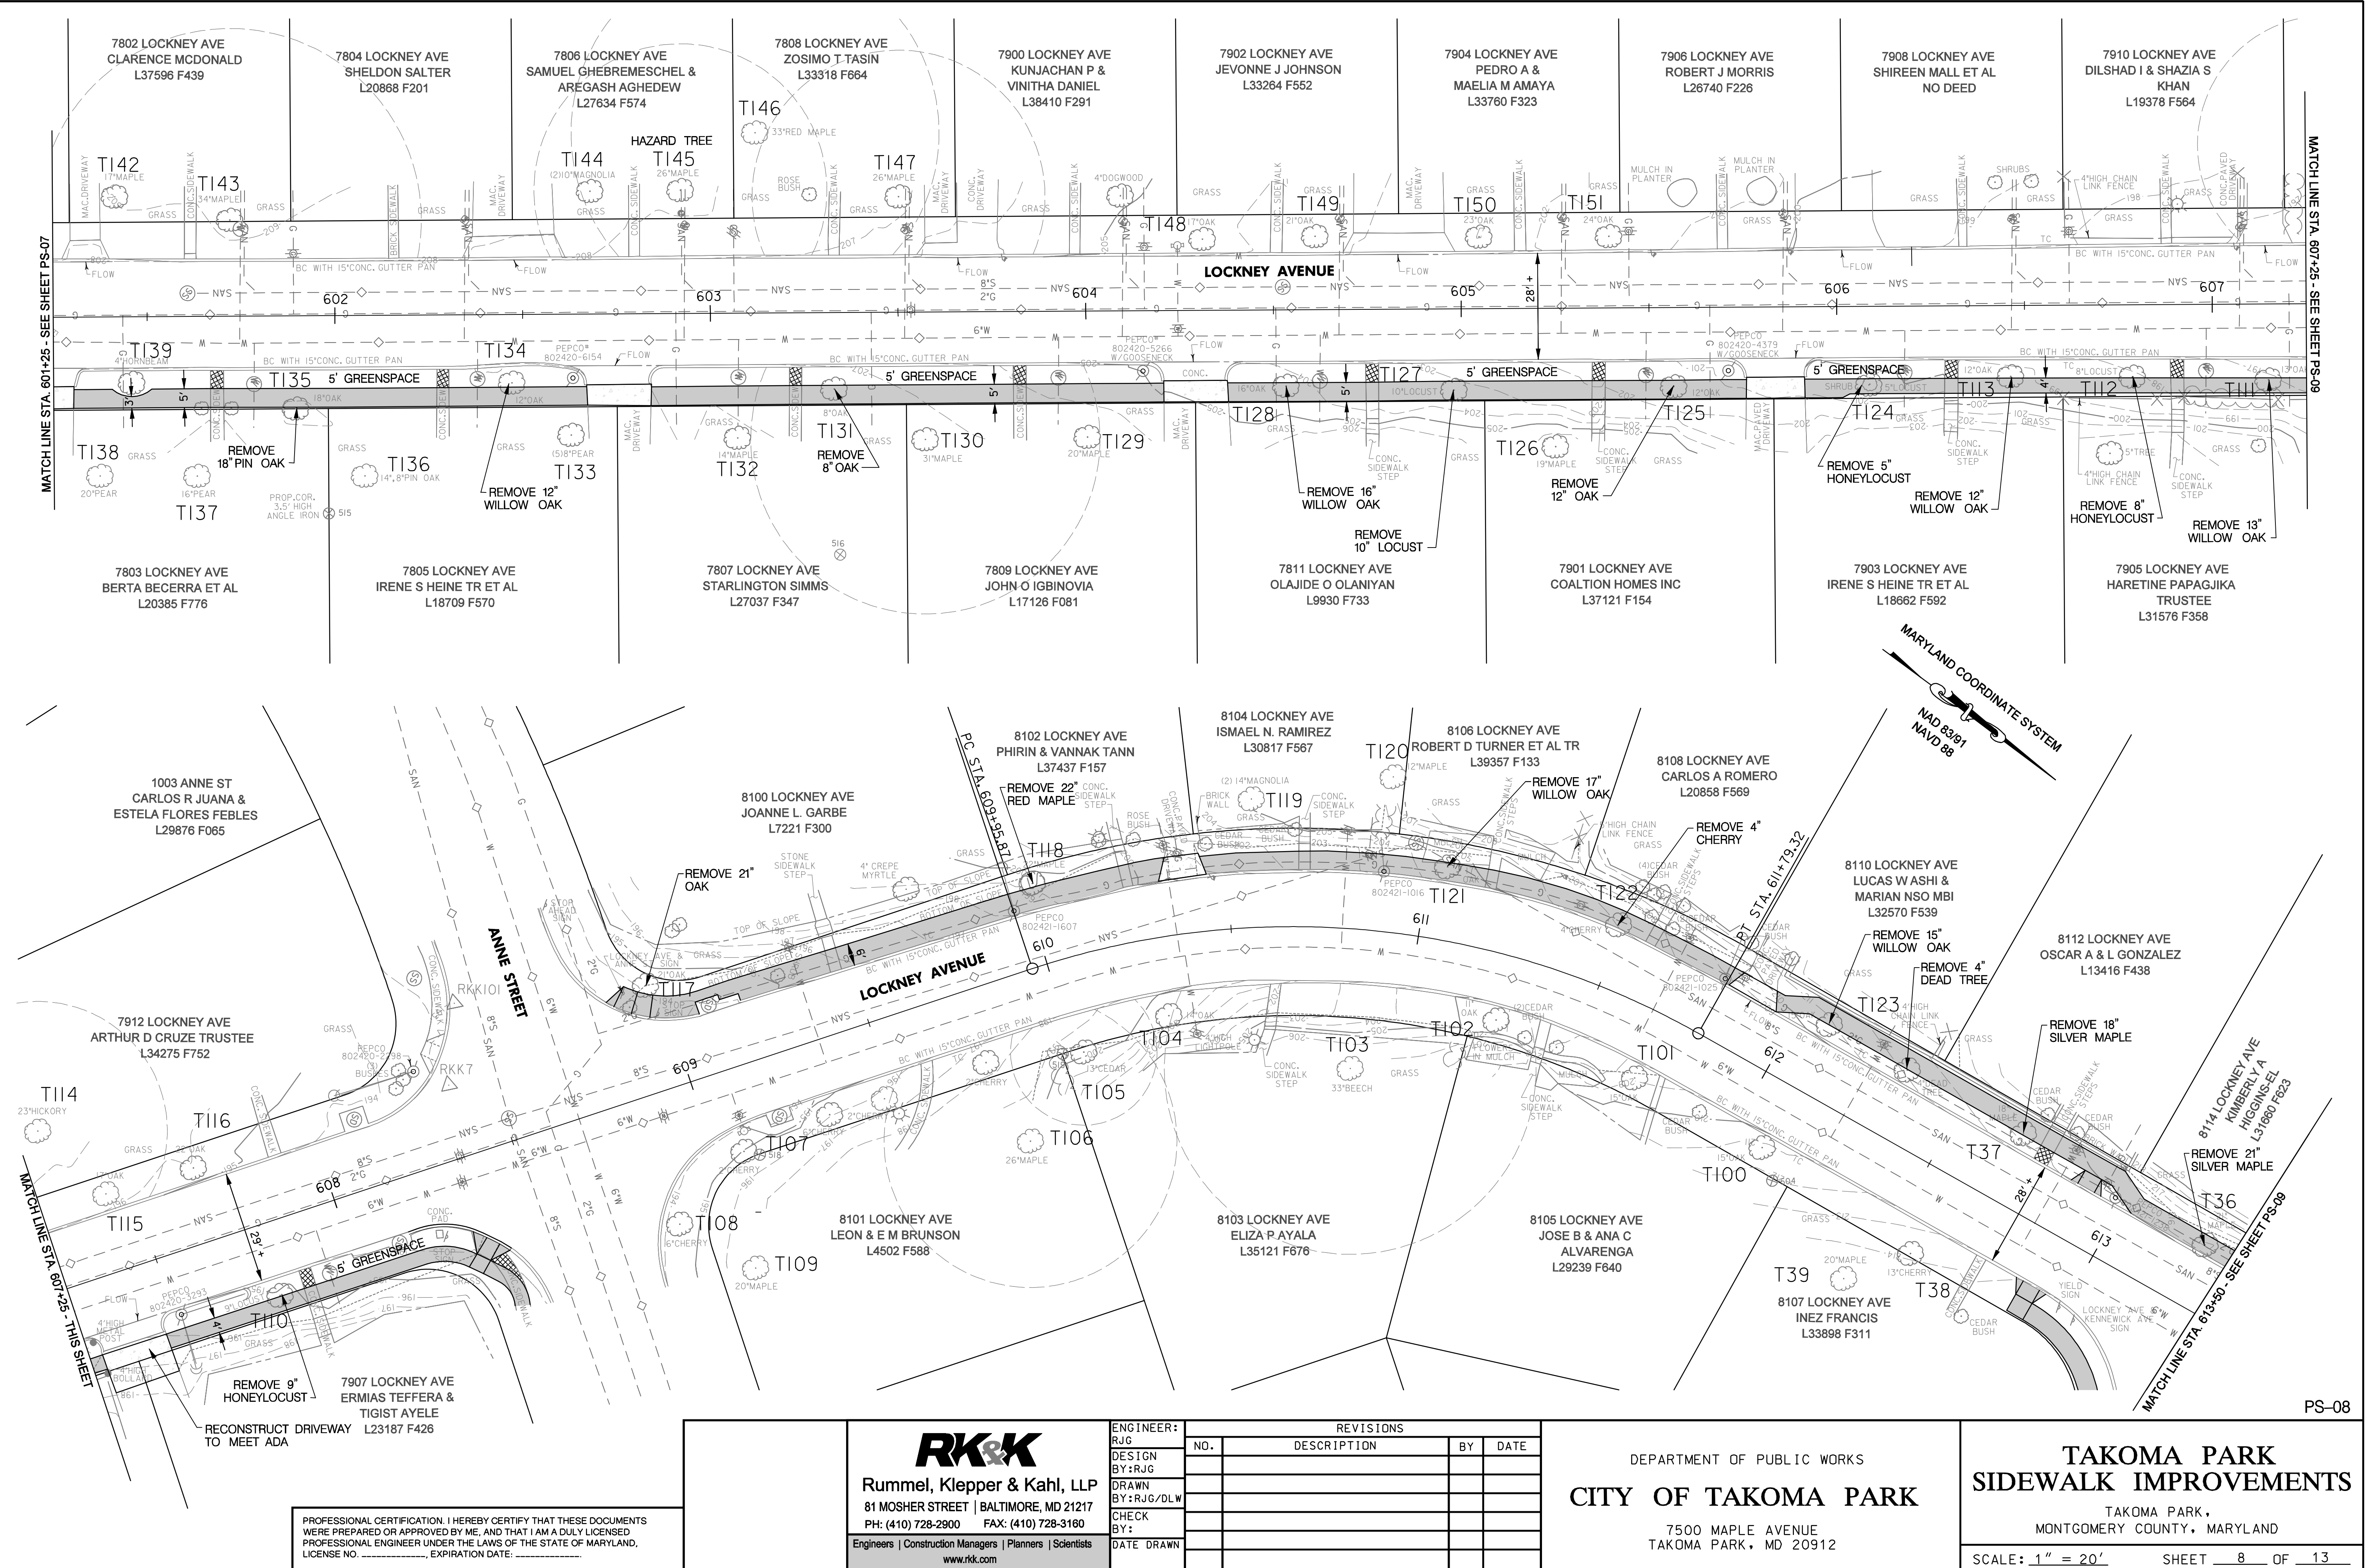

RK&K
Rummel, Klepper & Kahl, LLP
81 MOSHER STREET | BALTIMORE, MD 21217
PH: (410) 728-2900 FAX: (410) 728-3160
Engineers | Construction Managers | Planners | Scientists
www.rkk.com


REVISIONS			
NO.	DESCRIPTION	BY	DATE

DEPARTMENT OF PUBLIC WORKS
CITY OF TAKOMA PARK
7500 MAPLE AVENUE
TAKOMA PARK, MD 20912

**TAKOMA PARK
SIDEWALK IMPROVEMENTS**
TAKOMA PARK,
MONTGOMERY COUNTY, MARYLAND
SCALE: 1" = 20'
SHEET 8 OF 13

PROFESSIONAL CERTIFICATION. I HEREBY CERTIFY THAT THESE DOCUMENTS
WERE PREPARED OR APPROVED BY ME, AND THAT I AM A DULY LICENSED
PROFESSIONAL ENGINEER UNDER THE LAWS OF THE STATE OF MARYLAND,
LICENSE NO. _____, EXPIRATION DATE: _____

\\rk\m\2010\2010\0031_TakomaPark\Coord\gdn\mp5-09-TakomaPark.dgn
Monday, March 28, 2011 AT 02:47 PM

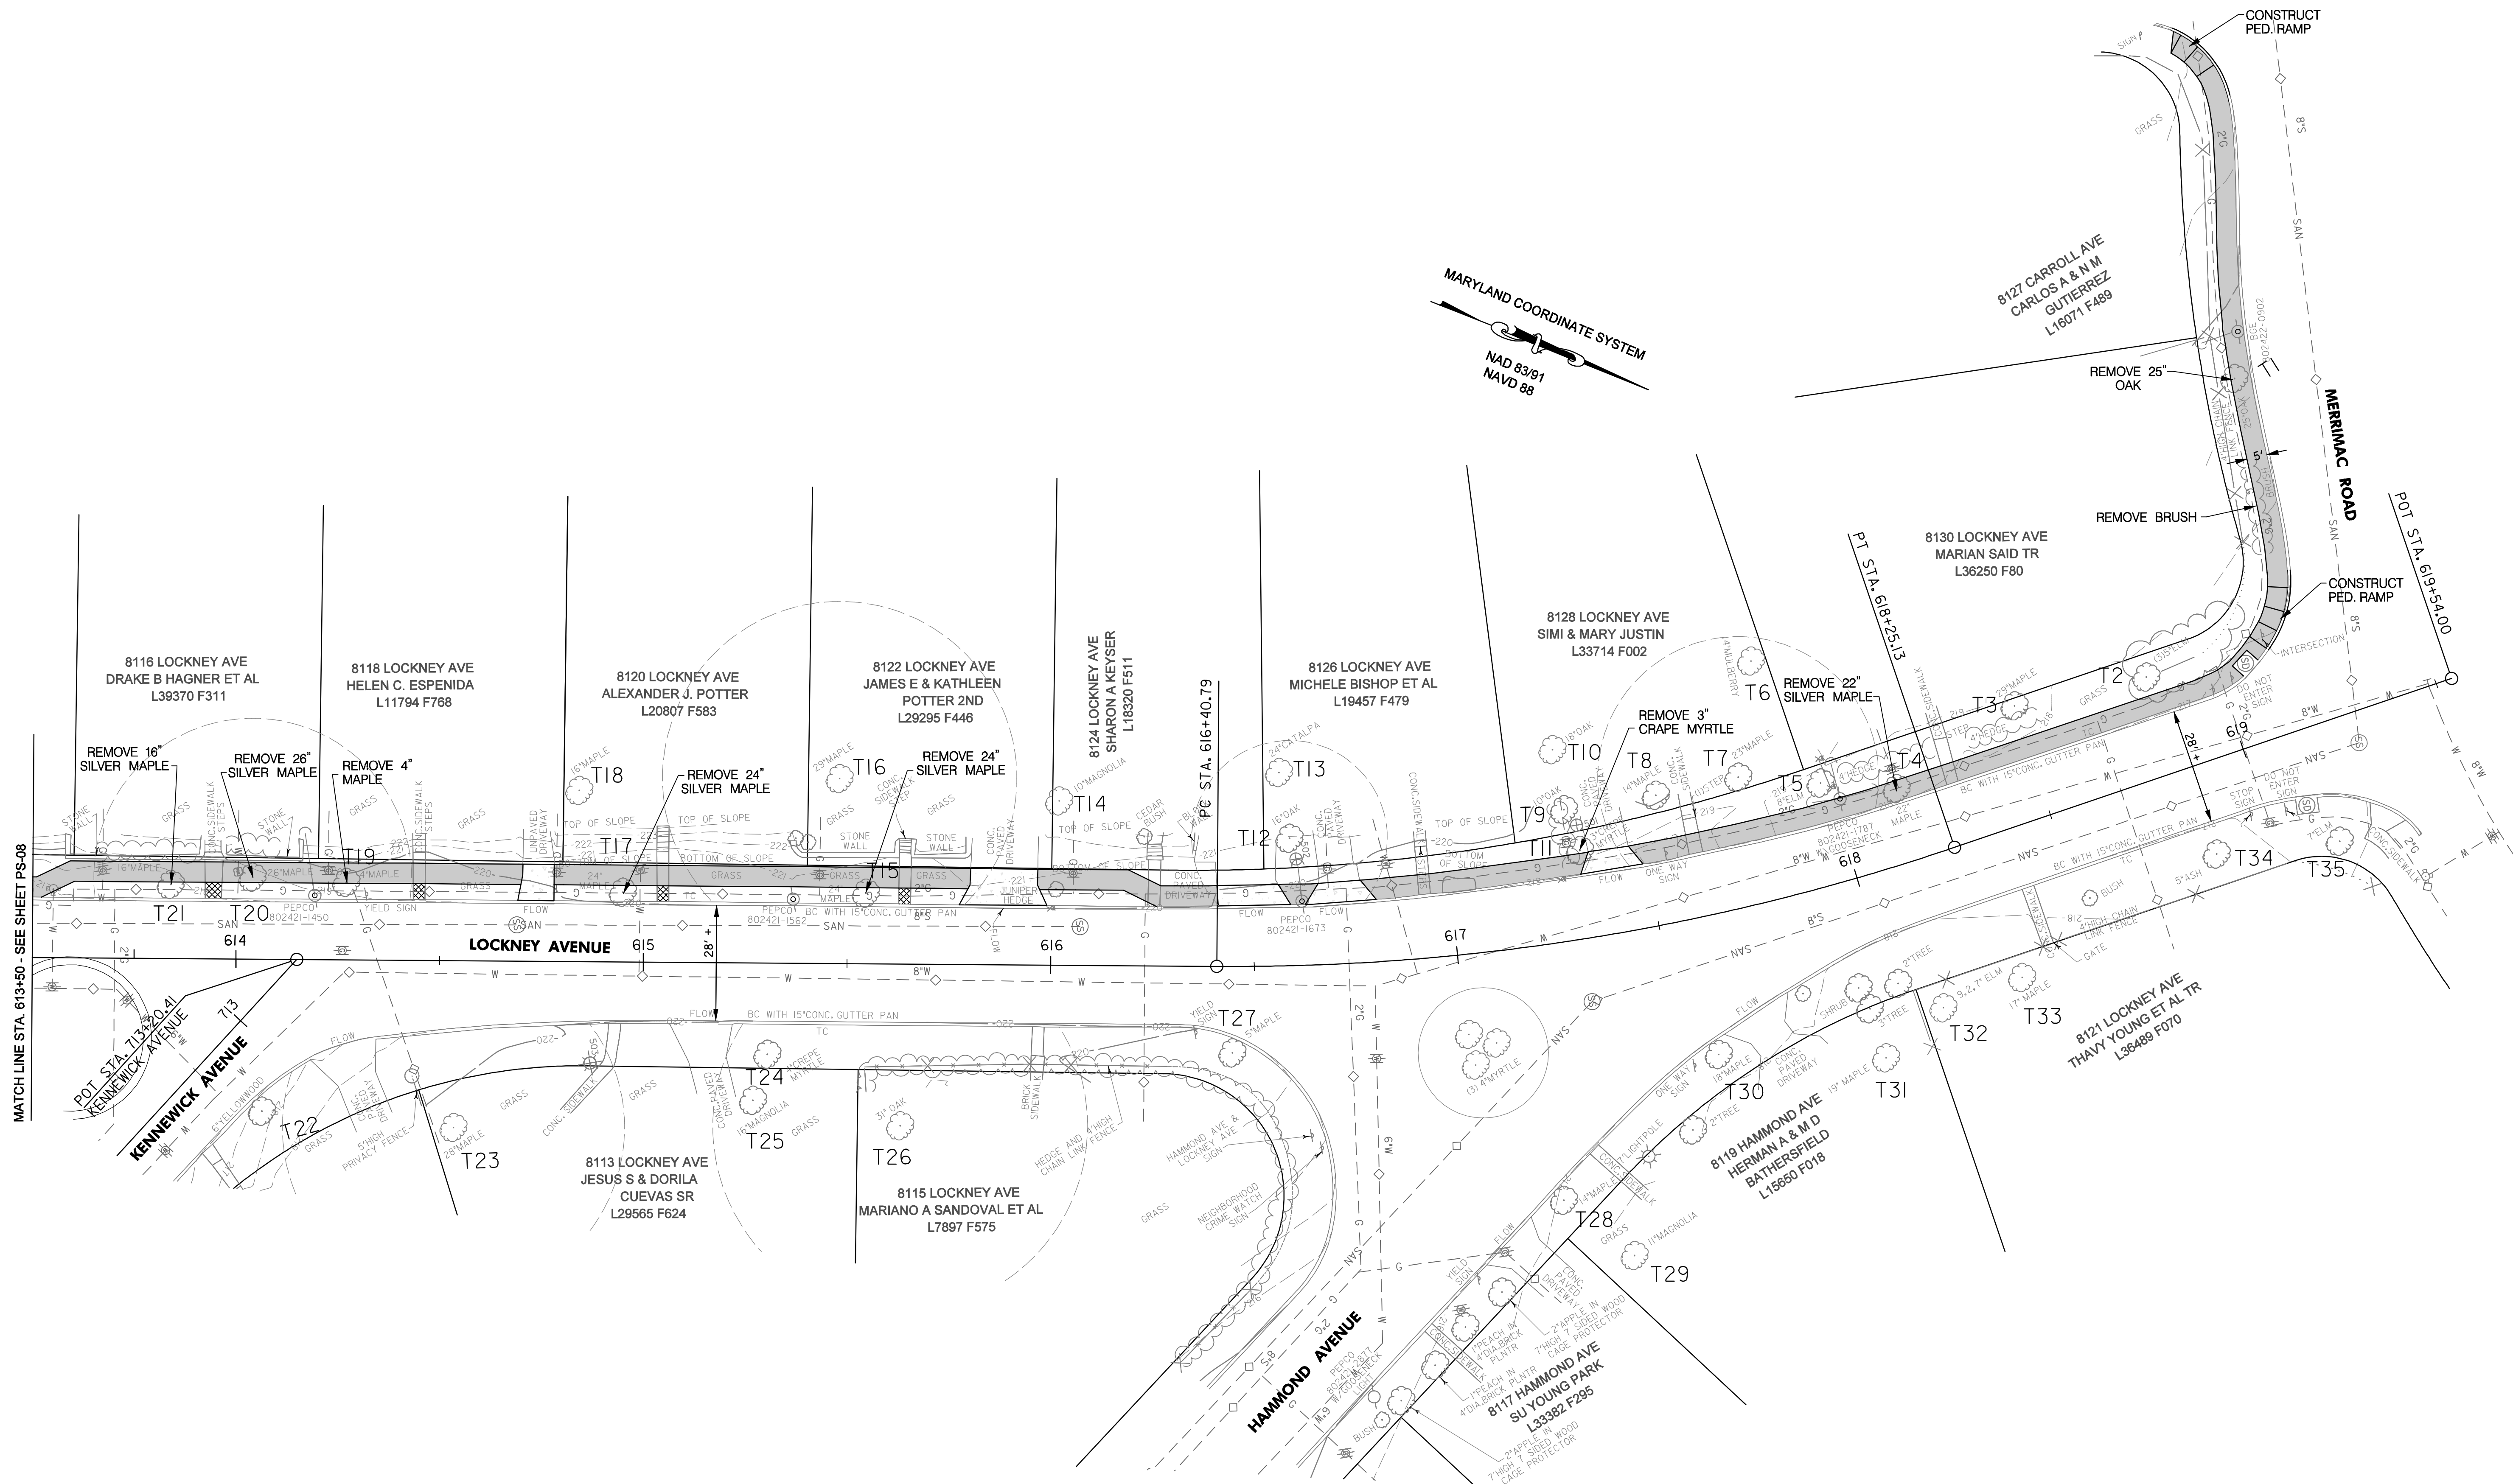

PS-09

PROFESSIONAL CERTIFICATION. I HEREBY CERTIFY THAT THESE DOCUMENTS
WERE PREPARED OR APPROVED BY ME, AND THAT I AM A DULY LICENSED
PROFESSIONAL ENGINEER UNDER THE LAWS OF THE STATE OF MARYLAND.
LICENSE NO. _____ EXPIRATION DATE: _____

RK&K
Rummel, Klepper & Kahl, LLP
81 MOSHER STREET | BALTIMORE, MD 21217
PH: (410) 728-2900 FAX: (410) 728-3160
Engineers | Construction Managers | Planners | Scientists
www.rkk.com

ENGINEER:
RJG
DESIGN
BY:RJG
DRAWN
BY:RJG/DLW
CHECK
BY:
DATE DRAWN

REVISIONS			
NO.	DESCRIPTION	BY	DATE



DEPARTMENT OF PUBLIC WORKS
CITY OF TAKOMA PARK
7500 MAPLE AVENUE
TAKOMA PARK, MD 20912

**TAKOMA PARK
SIDEWALK IMPROVEMENTS**

TAKOMA PARK,
MONTGOMERY COUNTY, MARYLAND

SCALE: 1" = 20' SHEET 9 OF 13

\\rk\m\2010\2010\0031_TakomaPK_Cadd\gdp\mp5-10-TakomaPark.dgn
Monday, March 28, 2011 AT 02:49 PM

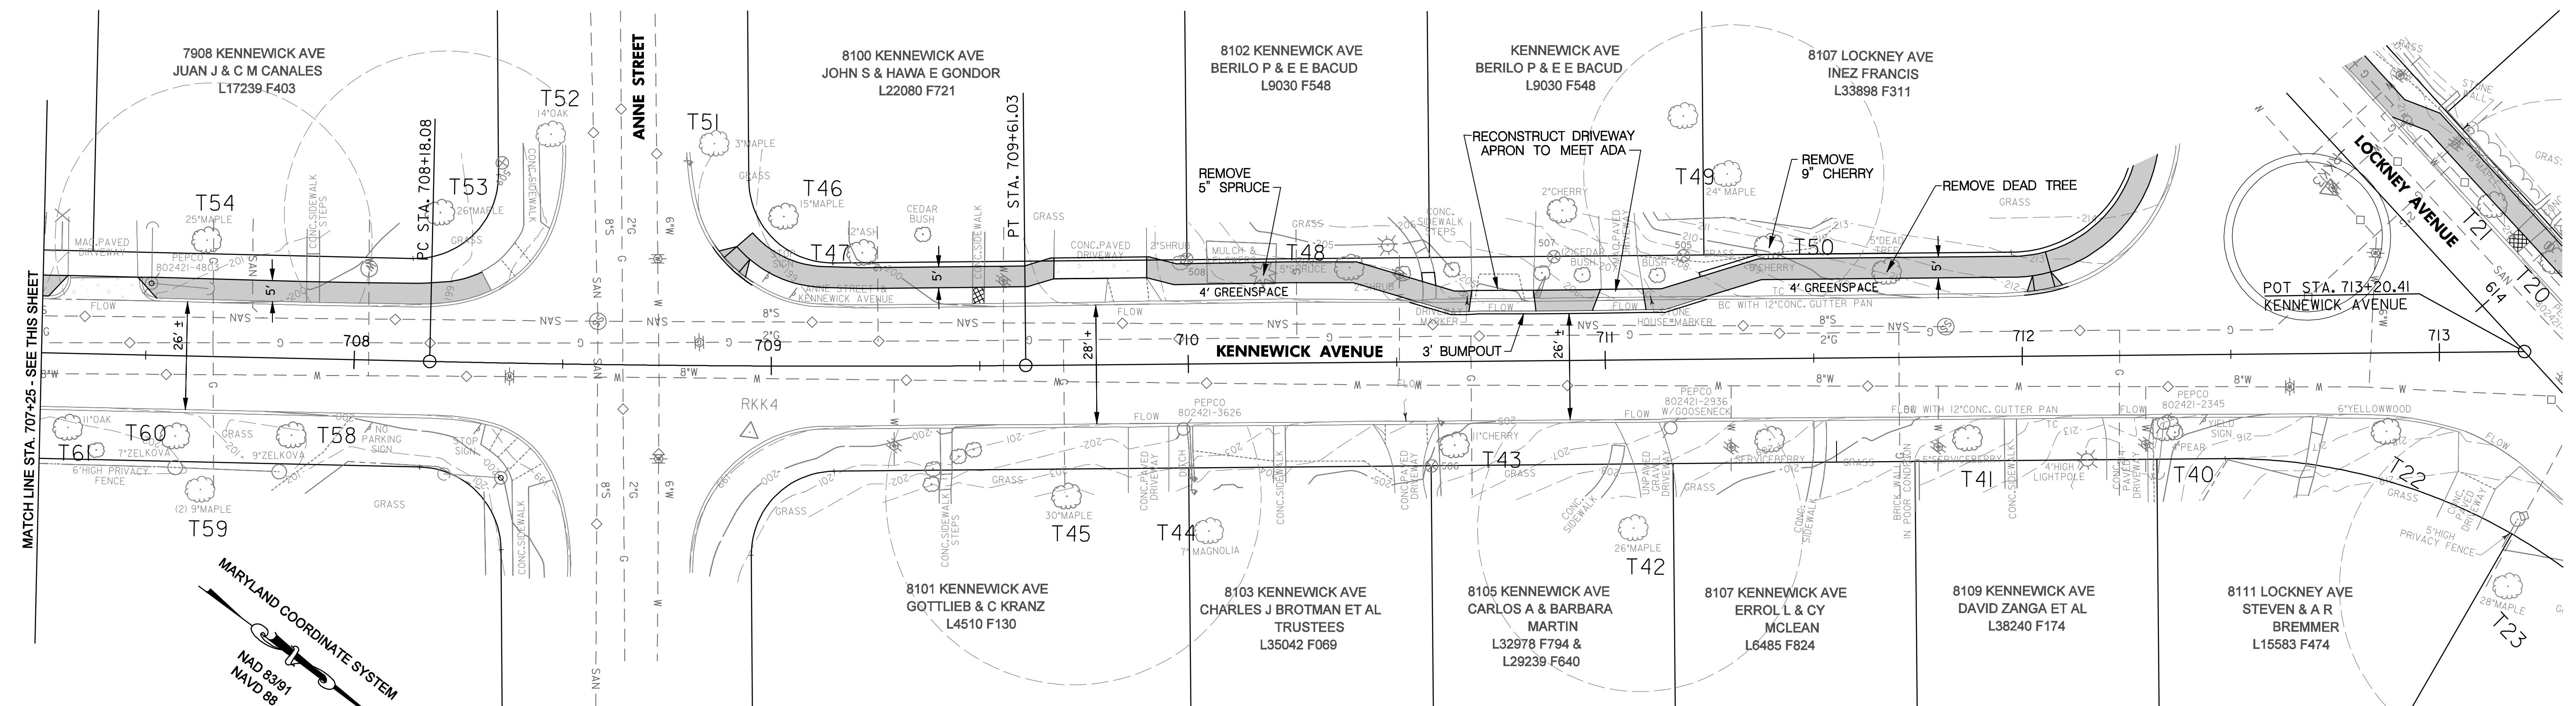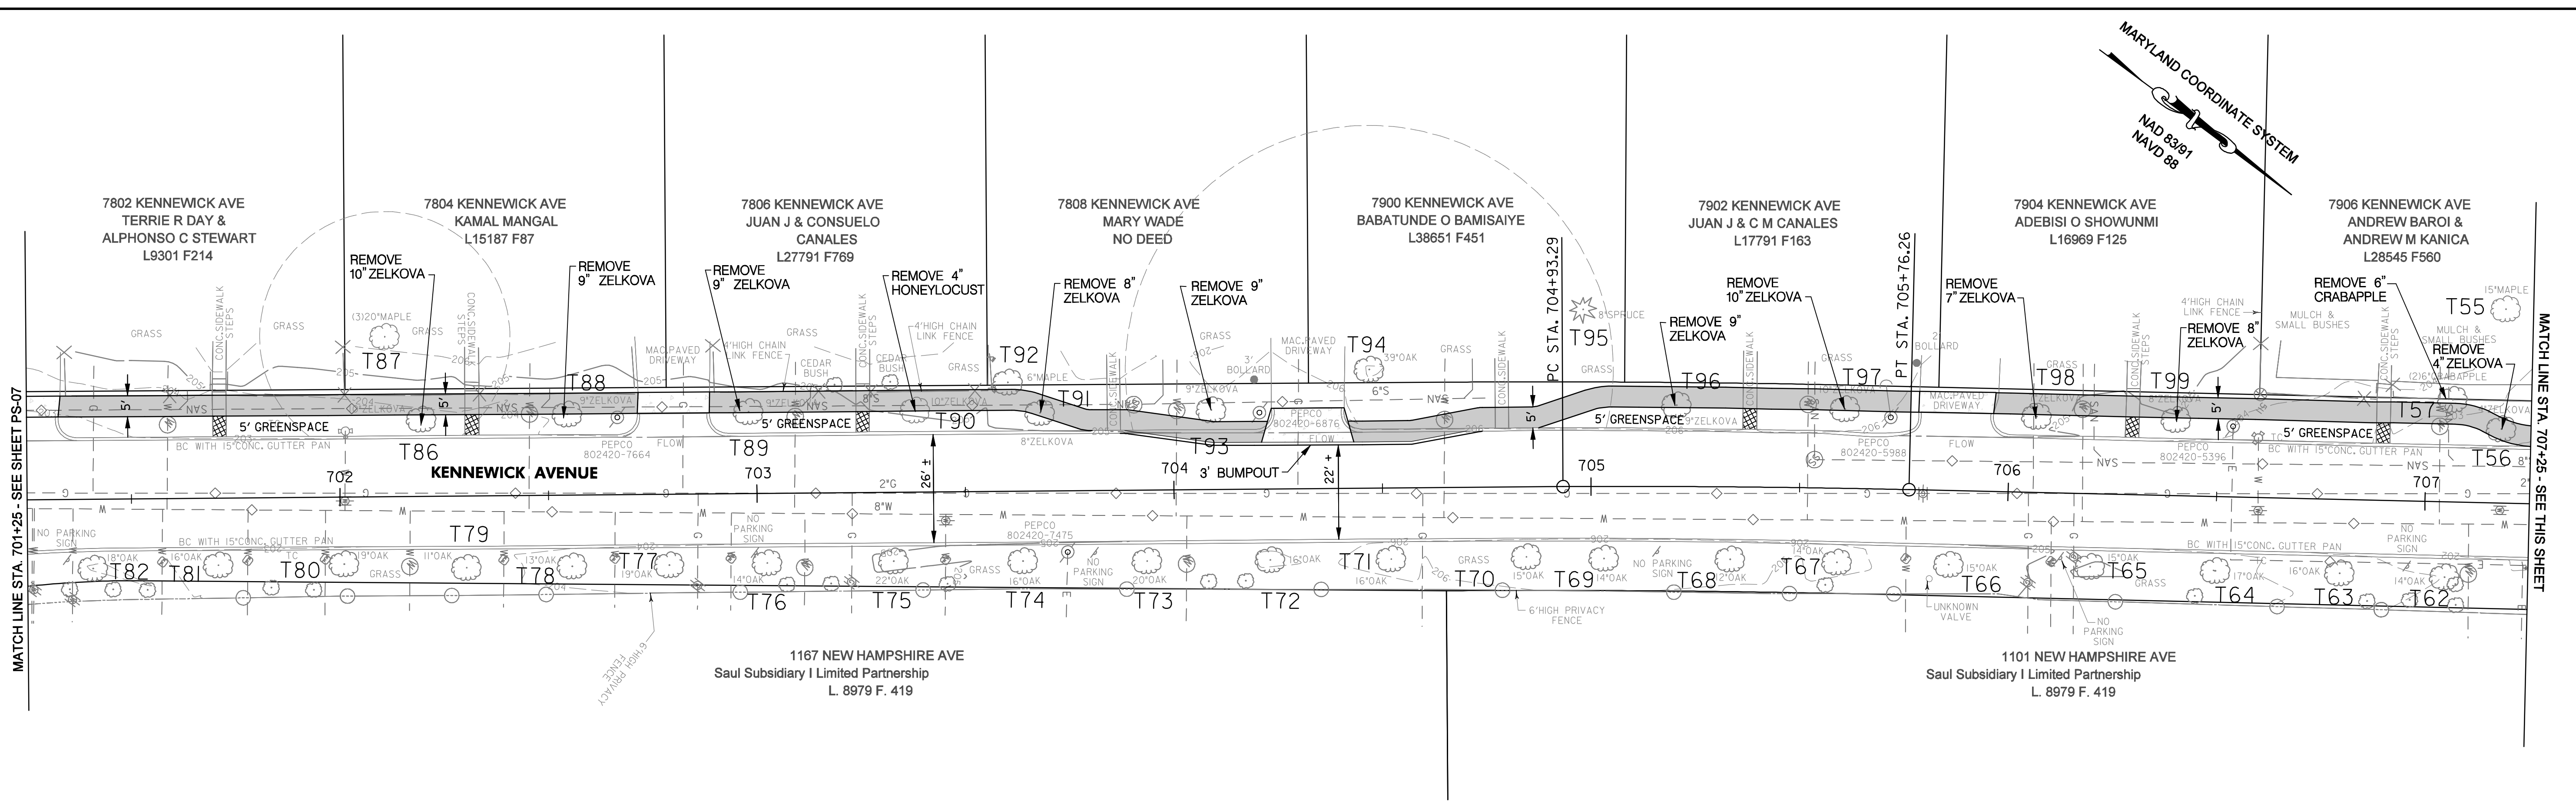

PS-10

PROFESSIONAL CERTIFICATION. I HEREBY CERTIFY THAT THESE DOCUMENTS
WERE PREPARED OR APPROVED BY ME, AND THAT I AM A DULY LICENSED
PROFESSIONAL ENGINEER UNDER THE LAWS OF THE STATE OF MARYLAND,
LICENSE NO. _____ EXPIRATION DATE: _____

RK&K
Rummel, Klepper & Kahl, LLP
81 MOSHER STREET | BALTIMORE, MD 21217
PH: (410) 728-2900 FAX: (410) 728-3160
Engineers | Construction Managers | Planners | Scientists
www.rkk.com

ENGINEER:
RJG
DESIGN
BY:RJG
DRAWN
BY:RJG/DLW
CHECK
BY:
DATE DRAWN

REVISIONS			
NO.	DESCRIPTION	BY	DATE

DEPARTMENT OF PUBLIC WORKS
CITY OF TAKOMA PARK
7500 MAPLE AVENUE
TAKOMA PARK, MD 20912

**TAKOMA PARK
SIDEWALK IMPROVEMENTS**

TAKOMA PARK,
MONTGOMERY COUNTY, MARYLAND

SCALE: 1" = 20' SHEET 10 OF 13